

et:  
 Property ID:  
 Lot #:  
 File #:  
 Code:


**SOIL/SITE EVALUATION  
 for ON-SITE WASTEWATER SYSTEM**

Owner: Applicant: *12-7-05-12-8-12-10-05*  
 Address: Date Evaluated: *8/20/05*  
 Proposed Facility: Design Flow (.1949):  
 Location of Site: Property Recorded: Property Size: *.9 ac*  
 Water Supply:  Public  Individual  Well  Spring  Other  
 Evaluation Method:  Auger Boring  Pit  Cut  
 Type of Wastewater:  Sewage  Industrial Process  Mixed

P R O F I L E #	.1940 Landscape Position/ Slope %	Horizon Depth (In.)	SOIL MORPHOLOGY .1941		OTHER PROFILE FACTORS				Profile Class & LTAR
			.1941 Structure/ Texture	.1941 Consistence Mineralogy	.1942 Soil Wetness/ Color	.1943 Soil Depth (IN.)	.1956 Sapro Class	.1944 Restr Horiz	
1	L 5%	0-18	SL	FL GRNSNP					
		18-48	SC-CIAY	FRM 1 <sup>m</sup> SBKS.P	46"	46"		FRM	.3
2	L 4%	0-30	SL	FL GRNSNP					
		30-48	SC-CIAY	FRM 1 <sup>m</sup> SBKS.P					.4
3	L 4%	0-48	SL	FL GRNSNP					.7
4	L 5%	0-26	SL	FL GRNSNP					
		26-48	SC-CIAY	FRM 1 <sup>m</sup> SBKS.P	46"	46"		FRM	.3
5	L 5.6%	0-18	SL	FL GRNSNP					
		18-32	SC-CIAY	FRM 1 <sup>m</sup> SBKS.P					
		32-48	SCL	FRM 1 <sup>m</sup> SBKS.S.P	46"	46"		FRM	.3

Description	Initial System	Repair System	Other Factors (.1946): Site Classification (.1948): Evaluated By: <i>JLW</i> Others Present: <i>SITANE + SIFONE JERNIGAN</i>
Available Space (.1943)			
System Type(s)	<i>2.5</i>	<i>2.5</i>	
Site LTAR	<i>.3</i>	<i>.3-4</i>	



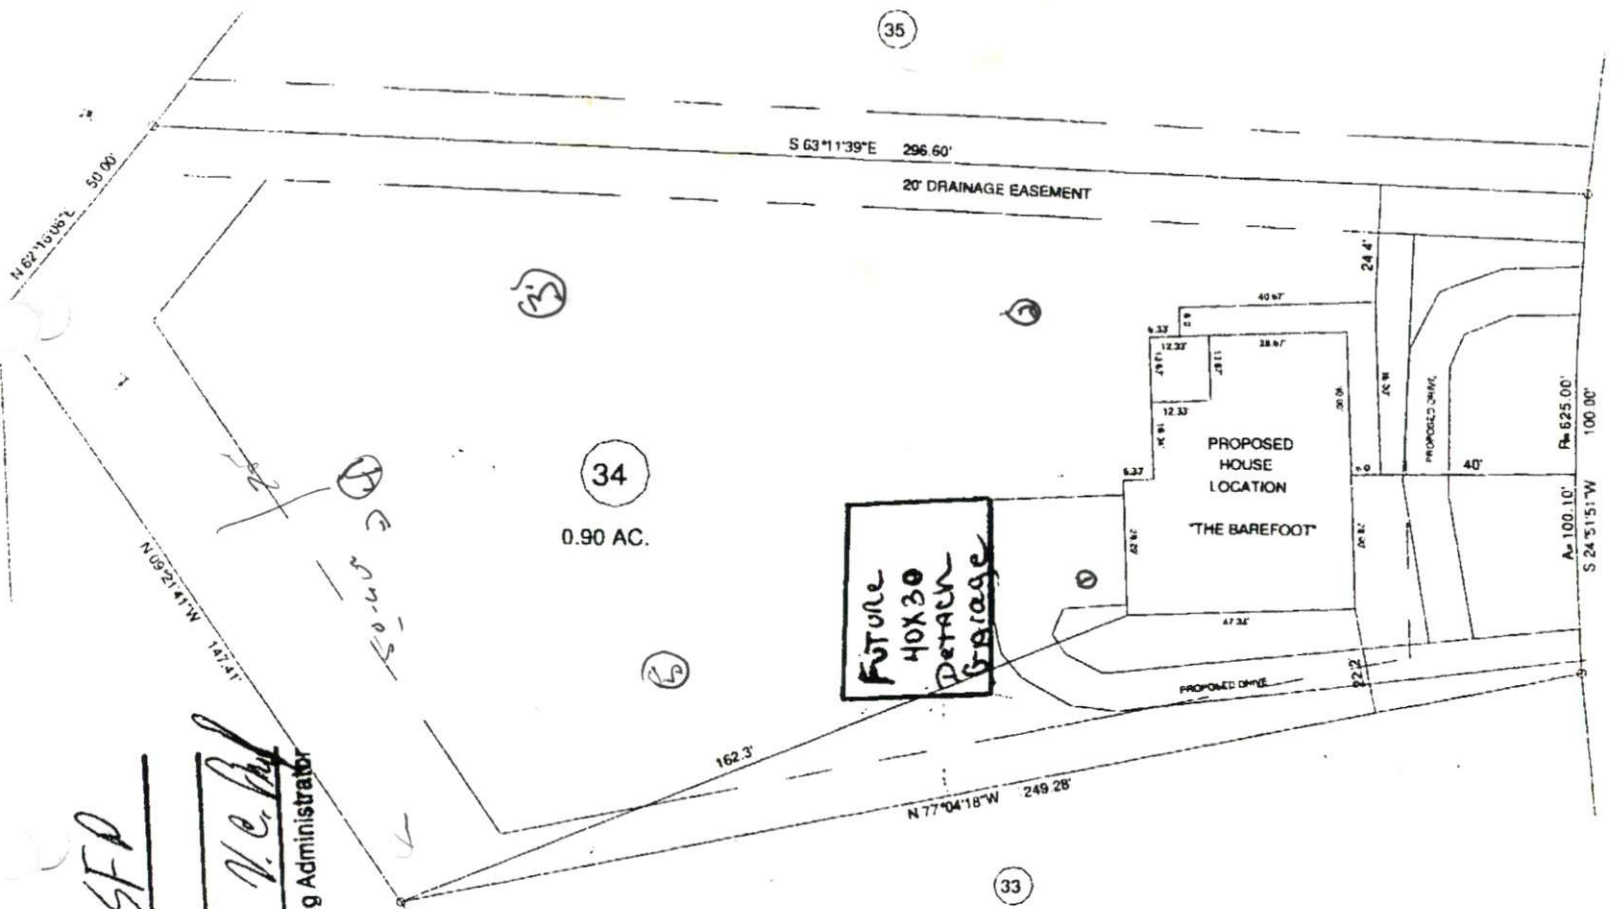


"COTTLE LAKE DRIVE" 50' R/W

SITE PLAN APPROVAL *SFP*

DISTRICT *RA-40* USE *SFD*

#BEACONS *4*  
 11-20-09 *N.C. [Signature]*  
 Zoning Administrator

Date

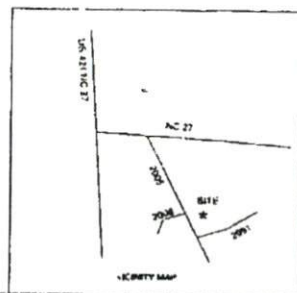

DEED REFERENCE: DEED BK 2393, PAGE 828

MAP REFERENCE: MAP NO. 2001-912

JOB NO. 05634

TOWNSHIP GROVE		COUNTY HARNETT		BENNETT SURVEYS, INC.		C-1080
STATE NORTH CAROLINA		DATE: NOVEMBER 18, 2009		1662 CLARK RD. LILLINGTON, N.C. 27548		
ZONE HA 30		WATERSHED DISTRICT		TAX PARCEL ID		
		SCALE: 1" = 40'		SURVEY'D BY:		FIELD BOOK
		CHECKED & CLOSURE BY:		DRAWN BY: RVB		DRAWING NO.
						09634