

SOIL/SITE EVALUATION for ON-SITE WASTEWATER SYSTEM

Owner:

Address:

Applicant:

Date Evaluated:

Proposed Facility:

Design Flow (.1949):

Property Size:

Location of Site:

Property Recorded:

Water Supply:

☐ Public

☐ Individual

☒ Well

☐ Spring

☐ Other

Evaluation Method:

[h] Auger Boring

[1 Pt]

☐ Cut

Type of Wastewater:

☒ Sewage

☐ Industrial Process

[1 Mixed

[illegible]

Description	Initial System	Repair System
Available Space (.1945)		
System Type(s)		
Site LTAR		

Other Factors (.1946):

Site Classification (.1948):

Evaluated By:


Others Present:

COMMENTS: _____

LANDSCAPE POSITIONS	GROUP	TEXTURES	.1955 LTAR	CONSISTENCE MOIST	WET
R-RIDGE	I	S-SAND	1.2 - 0.8	VFR-VERY FRIABLE	NS-NON-STICKY
S-SHOULDER SLOPE		LS-LOAMY SAND			
L-LINEAR SLOPE	II	SL-SANDY LOAM	0.8 - 0.6	FR-FRIABLE	SS-SLIGHTLY STICKY
FS-FOOT SLOPE		L-LOAM			
N-NOSE SLOPE	III	SI-SILT-	0.6 - 0.3	FI-FIRM	S-STICKY
H-HEAD SLOPE		SIL-SILT LOAM			
CC-CONCLAVE SLOPE	IV	CL-CLAY LOAM	0.4 - 0.1	VFI-VERY FIRM	VS-VERY STICKY
CV-CONVEX SLOPE		SCL-SANDY CLAY LOAM			
T-TERRACE		SIC-SILTY CLAY		EFI-EXTREMELY FIRM	NP-NON-PLASTIC
FP-FLOOD PLAN		C-CLAY			
		SC-SANDY CLAY			SP-SLIGHTLY STICKY
					P-PLASTIC
					VP-VERY PLASTIC

STRUCTURE	MINERALOGY
SG-SINGLE GRAIN	SLIGHTLY EXPANSIVE
M-MASSIVE	
CR-CRUMB	EXPANSIVE
GR-GRANULAR	
SBK-SUBANGULAR BLOCKY	
ABK-ANGULAR BLOCKY	
PL-PLATY	
PR-PRISMATIC	

Show profile locations and other site features (dimensions, reference or benchmark, and North).

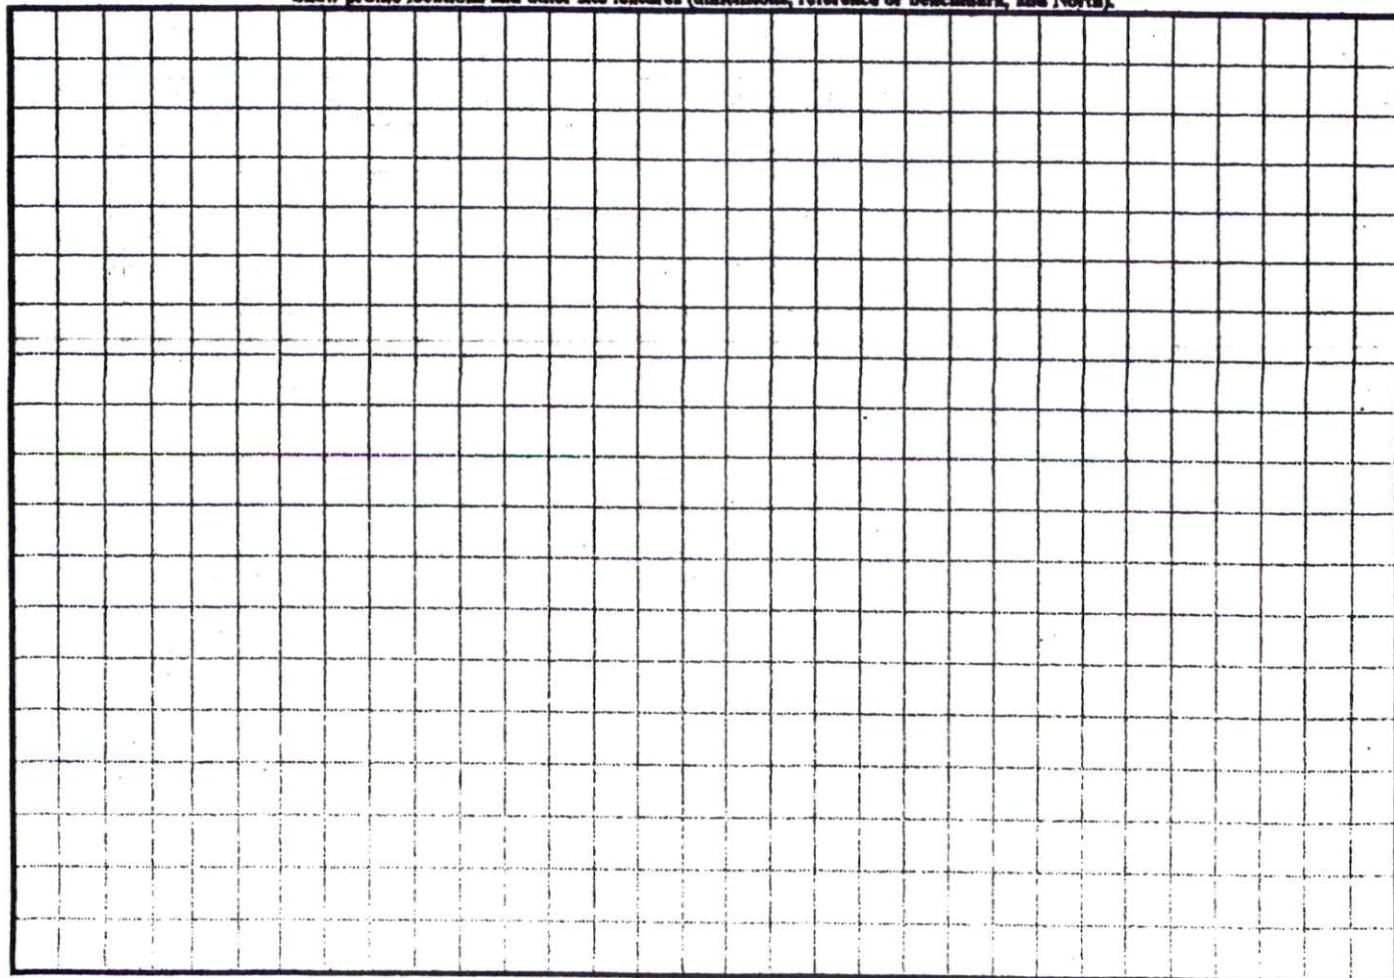

SITE PLAN APPROVAL


DISTRICT PA-Zon USE SFO

#BEDROOMS 4

12/3/09

ZONING ADMINISTRATOR

Ch. Pyf 12/3/09

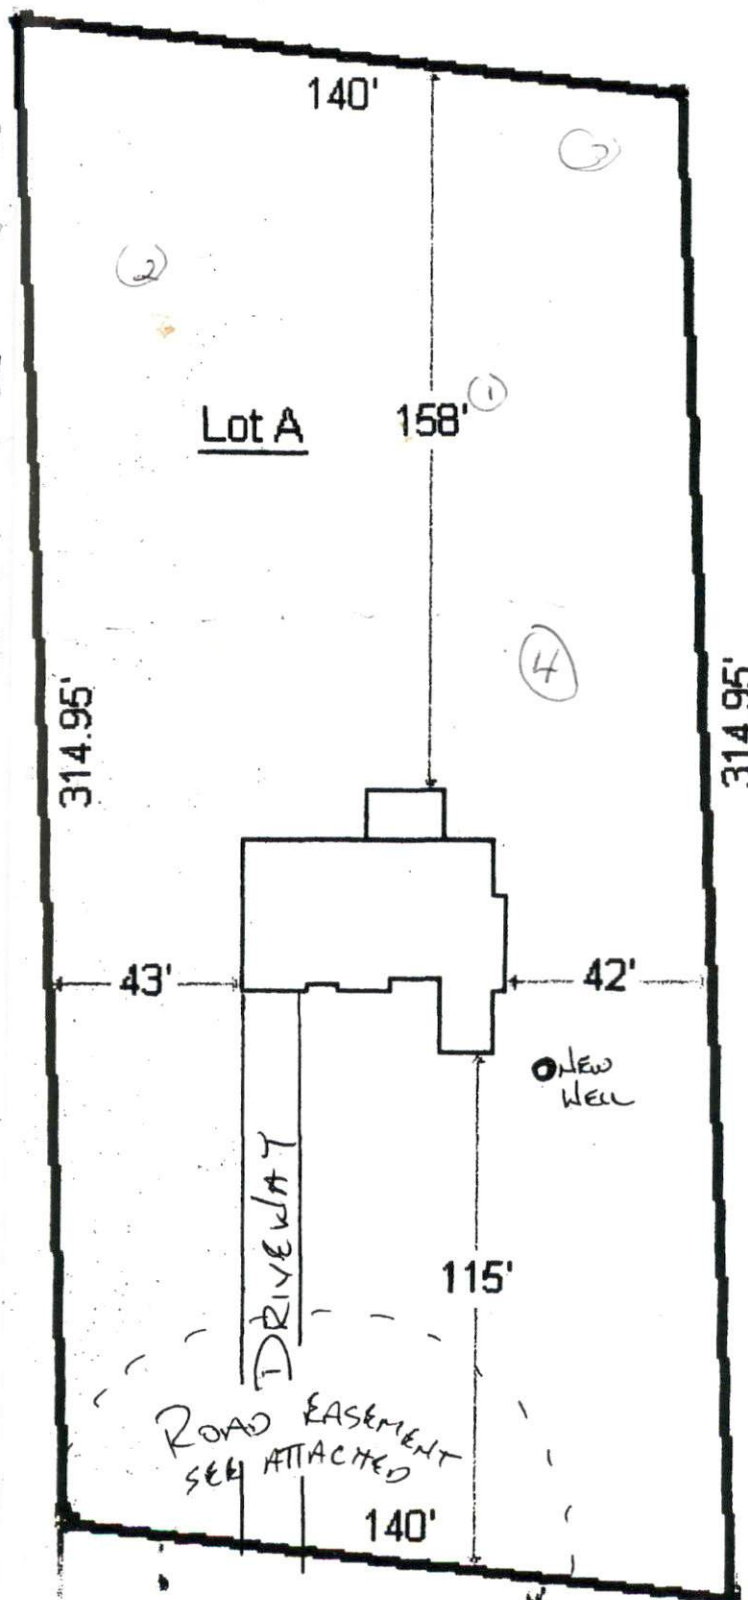

Plot Plan for the
Hart house at
Brinkley Rd. recor
as Lot A in Harnet
Co. Book of Map
2009, page 629-63

SCALE
1" = 40'

Preliminary Plat
New Horizon Builders &
Developers LLC
2472 Walnut St., #227
Cary, NC 27518