








Stephenson Builders

12-30-09

Drew Jeph

Lot 29

Lot 30  
1.24 Acres

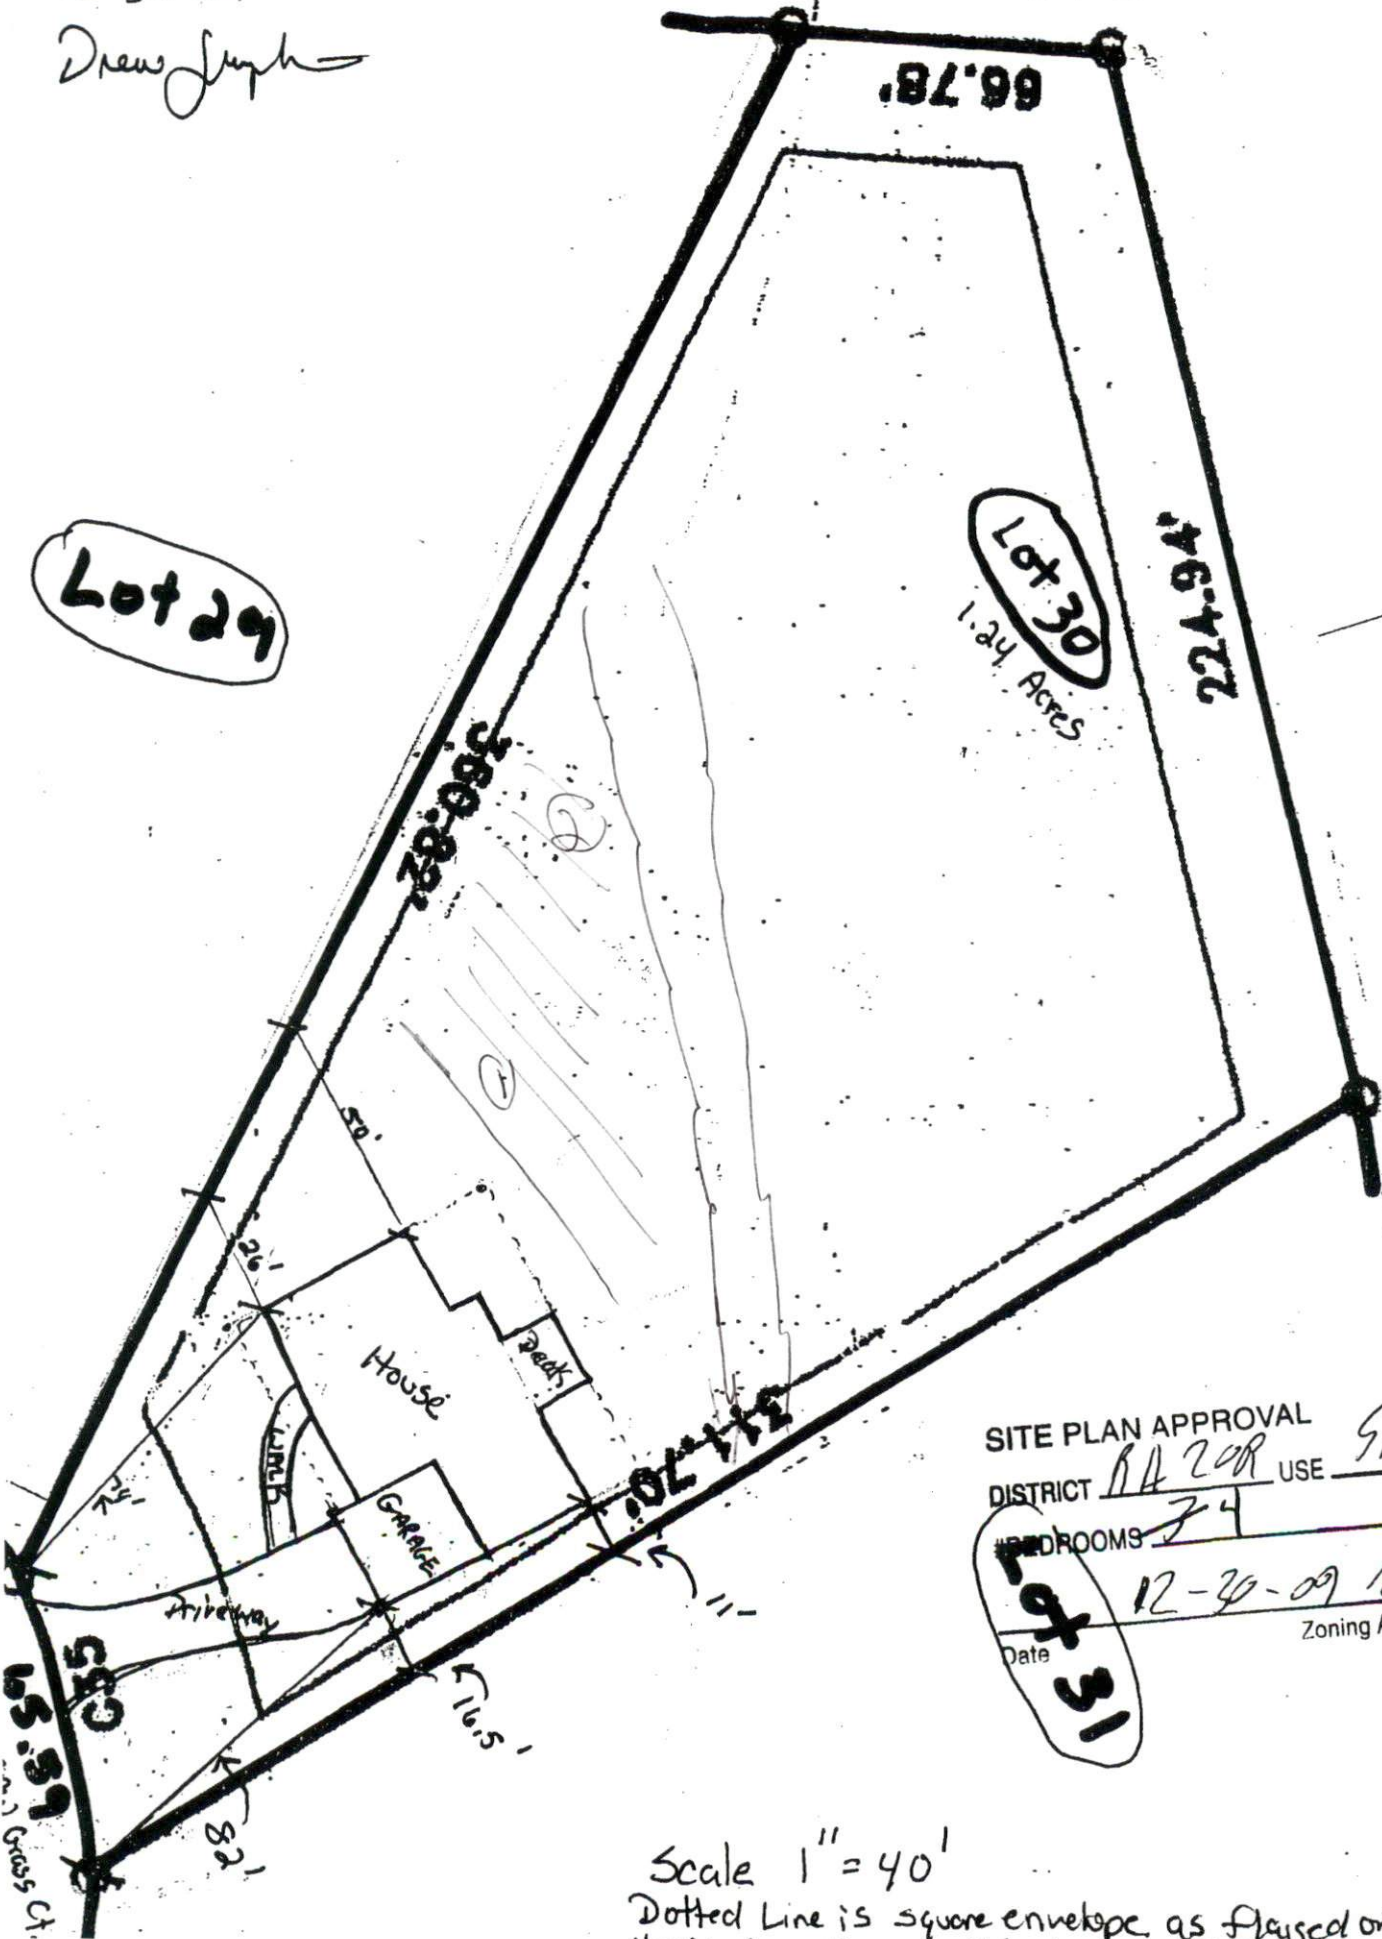

SITE PLAN APPROVAL  
 DISTRICT RA 20R USE SFD  
 # BEDROOMS 3  
 Date 12-30-09 N.L.P.  
 Zoning Administrator

Lot 31

Scale 1" = 40'  
Dotted Line is square envelope as placed on Lot.