

HTE# REPAIR

Hamilton County Department of Public Health

23147

PERMIT # 27797

Operation Permit

New Installation Septic Tank Nitrification Line Repair Expansion

PROPERTY LOCATION: NC27

Name: (owner) ADAM KOURELIS SUBDIVISION TINGEN POINT LOT # 87

System Installer: TERRY MAPLES Registration # _____

Basement with plumbing: Garage Number of Bedrooms 3


Type of Water Supply: Community Public Well Distance from well _____ feet

System Type: III Types V and VI Systems expire in 5 years.

(In accordance with Table V a)

Owner must contact Health Department 6 months prior to expiration for permit renewal.

This system has been installed in compliance with applicable North Carolina General Statutes, Rules for Sewage Treatment and Disposal, and all conditions of the Improvement Permit and Construction Authorization.

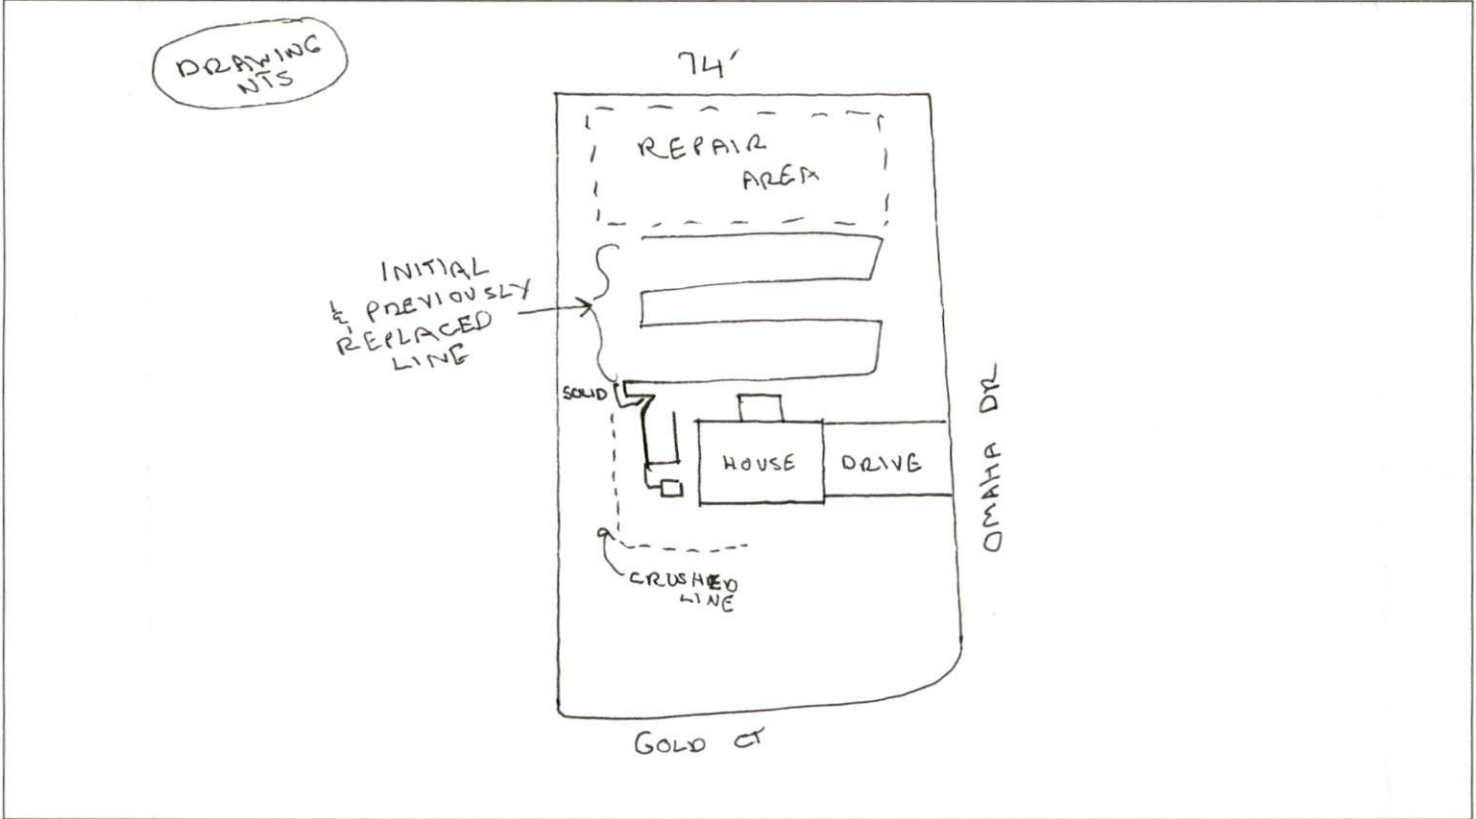

PERMIT CONDITIONS:

I. Performance: System shall perform in accordance with Rule .1961.

II. Monitoring: As required by Rule .1961.

III. Maintenance: As required by Rule .1961. Other: _____

Subsurface system operator required? Yes No

If yes, see attached sheet for additional operation conditions, maintenance and reporting.

IV. Operation: _____

V. Other: _____

D-Box Pump Alarm H2O Line PWR Line

Following are the specifications for the sewage disposal system on the above captioned property.

Type of system: Conventional Other CHAMBER (24") Septic Tank: _____ gallons Pump Tank: _____ gallons

Subsurface No. of exact length width of depth of

Drainage Field ditches of each ditch 14 CHAMBER feet ditches _____ feet ditches _____ inches

French Drain Required: _____ Linear feet

Authorized State Agent

REHS

Date 2/27/14