

4.10

SOUTHEASTERN SOIL & ENVIRONMENTAL ASSOC., INC.

PROPOSED SUBSURFACE WASTE DISPOSAL SYSTEM DETAIL SHEET

SUBDIVISION TINSON POINT LOT 873

INITIAL SYSTEM Approved 25% reduction REPAIR SYSTEM pretreat (conventional)

BENCHMARK ELEV. 100.0 LOCATION Front corner 71/72

TYPE OF DISTRIBUTION serial


proposed LTAP = 0.35 gpd/ft²

LINE	ELEVATION	LENGTH	FLAG COLOR
1A	109.50	40'	Y
1	109.25	40'	B
2	108.85	75'	Y
3	108.42	70'	O
4A	108.00	35' 260'	B
4B	108.00	35'	B
5	107.42	60'	O
6	106.92	57'	O
7	106.42	50'	B
8	105.92	45'	Y
		247'	

Initial

BY m eaker DATE 01/10

FLAG COLOR: Y = YELLOW R = RED W = WHITE B = BLUE O = ORANGE P = PINK

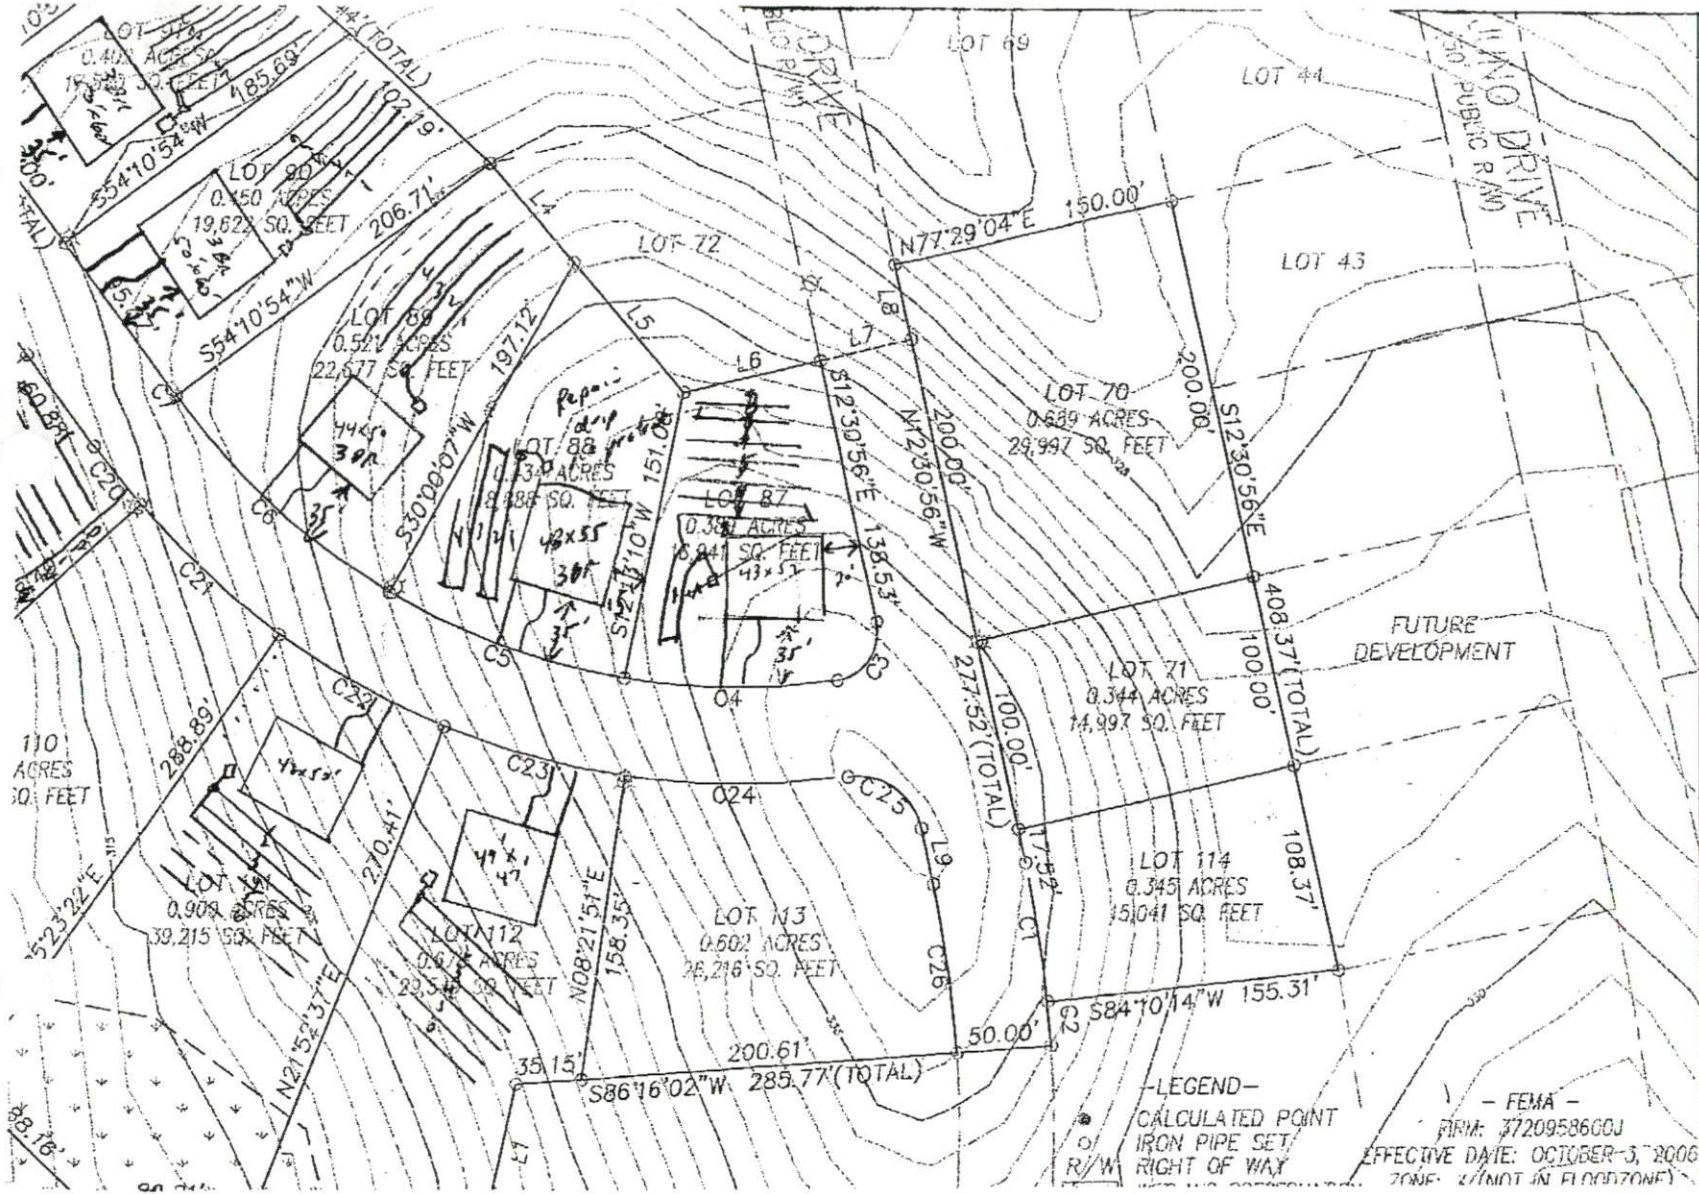

-LEGEND-
 ● CALCULATED POINT
 ○ IRON PIPE SET
 R/W RIGHT OF WAY

- FEMA -
 FIRM: 3720958600J
 EFFECTIVE DATE: OCTOBER-3, 2006
 ZONE: 2 (NOT IN FLOODZONE)