

HTE# 10-5-24146

Harnett County Department of Public Health

21511

PERMIT # 26025

Operation Permit

New Installation Septic Tank Repair Nitrification Line Expansion

PROPERTY LOCATION: NC27W

Name: (owner) CUMBERLAND HOMES INC SUBDIVISION MIRE BRANCH LOT # 49

System Installer: TED BROWN Registration #


Basement with plumbing: Garage Number of Bedrooms 3

Type of Water Supply: Community Public Well Distance from well 100 feet

System Type: JTB Types V and VI Systems expire in 5 years.

(In accordance with Table V a) Owner must contact Health Department 6 months prior to expiration for permit renewal.

This system has been installed in compliance with applicable North Carolina General Statutes, Rules for Sewage Treatment and Disposal, and all conditions of the Improvement Permit and Construction Authorization.

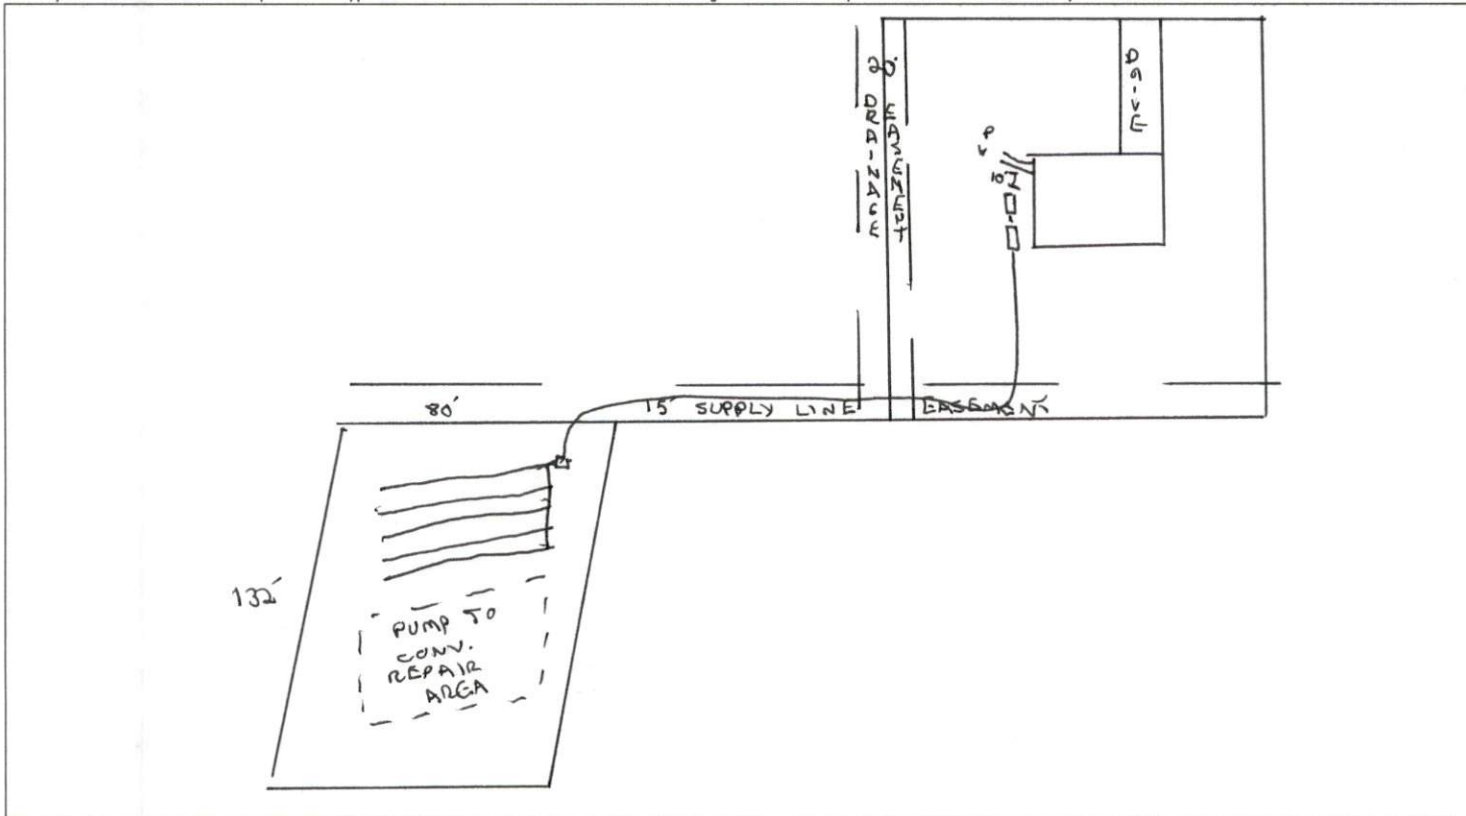

PERMIT CONDITIONS:

- I. Performance: System shall perform in accordance with Rule .1961.
- II. Monitoring: As required by Rule .1961.
- III. Maintenance: As required by Rule .1961. Other: _____
Subsurface system operator required? Yes No
If yes, see attached sheet for additional operation conditions, maintenance and reporting.
- IV. Operation: _____
- V. Other: SUPPLY LINE, PUMP, ALARM SHALL TO BE CHECKED

Following are the specifications for the sewage disposal system on the above captioned property.

Type of system: Conventional Other PUMP TO CHAMBER (QUICK) Septic Tank: 1000 gallons Pump Tank: 1800 gallons

Subsurface No. of exact length width of depth of
Drainage Field ditches 5 of each ditch 56 feet ditches 3 feet ditches 24 inches

French Drain Required: _____ Linear feet

Authorized State Agent [Signature] Date 7/14/10