



COMMENTS: \_\_\_\_\_

LANDSCAPE POSITIONS	GROUP	TEXTURES	1955 LTAR	CONSISTENCE MOIST	WET
R-RIDGE S-SHOULDER SLOPE L-LINEAR SLOPE	I	S-SAND LS-LOAMY SAND	1.2 - 0.8	VFR-VERY FRIABLE FR-FRIABLE	NS-NON-STICKY SS-SLIGHTLY STICKY
FS-FOOT SLOPE N-NOSE SLOPE H-HEAD SLOPE	II	SL-SANDY LOAM L-LOAM	0.8 - 0.6	FI-FIRM VFI-VERY FIRM EFI-EXTREMELY FIRM	S-STICKY VS-VERY STICKY NP-NON-PLASTIC
CC-CONCLAVE SLOPE CV-CONVEX SLOPE T-TERRACE FP-FLOOD PLAN	III	SI-SILT SIL-SILT LOAM CL-CLAY LOAM SCL-SANDY CLAY LOAM	0.6 - 0.3		SP-SLIGHTLY STICKY P-PLASTIC VP-VERY PLASTIC
	IV	SIC-SILTY CLAY C-CLAY SC-SANDY CLAY	0.4 - 0.1		


**STRUCTURE**

- SG-SINGLE GRAIN
- M-MASSIVE
- CR-CRUMB
- GR-GRANULAR
- SBK-SUBANGULAR BLOCKY
- ABK-ANGULAR BLOCKY
- PL-PLATY
- PR-PRISMATIC

**MINERALOGY**


- SLIGHTLY EXPANSIVE
- EXPANSIVE

Show profile locations and other site features (dimensions, references or benchmark, and North)

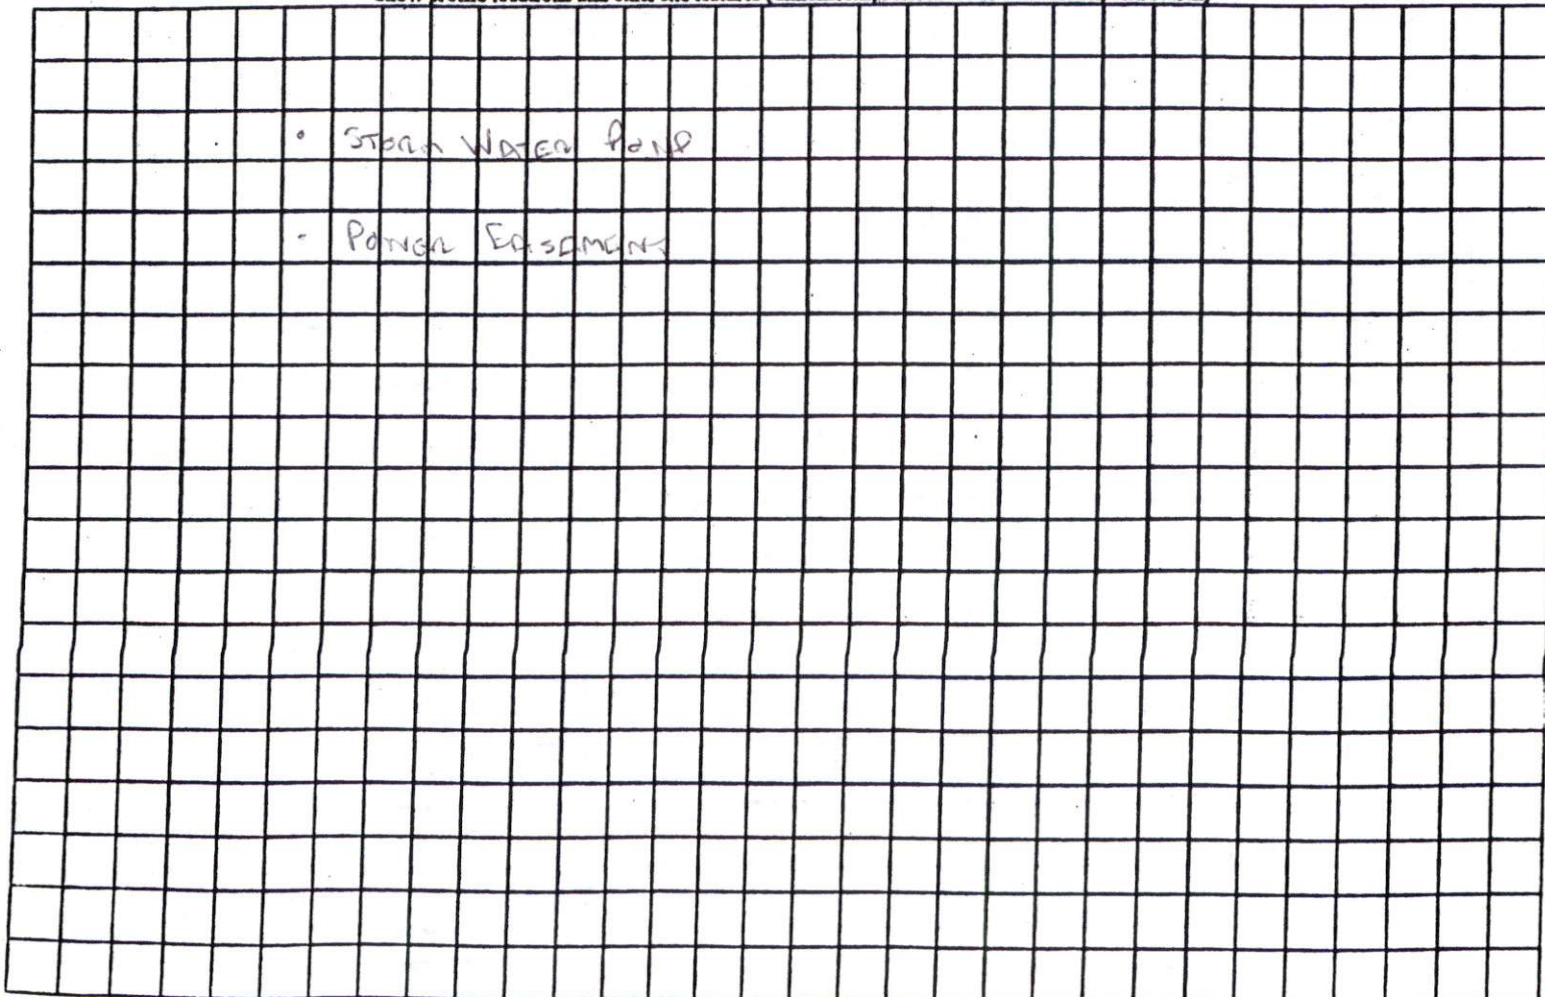



MAP NO. 2010-848

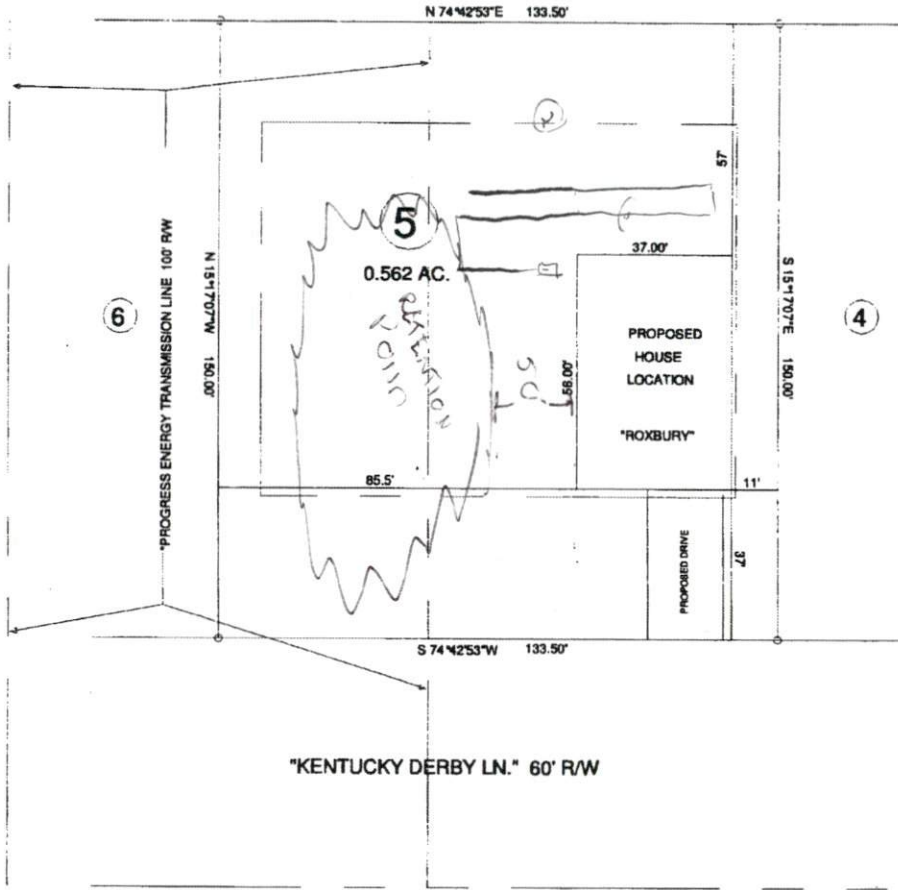

MAP REFERENCE: MAP NO. 2010-848


**SITE PLAN APPROVAL**

DISTRICT RA202 USE SFD

#BEDROOMS 3

1-5-11  
 ZONING ADMINISTRATOR

- MINIMUM BUILDING SET BACKS
- FRONT YARD — 35'
  - REAR YARD — 25'
  - SIDE YARD — 10'
  - CORNER LOT SIDE YARD — 20'
  - MAXIMUM HEIGHT — 35'

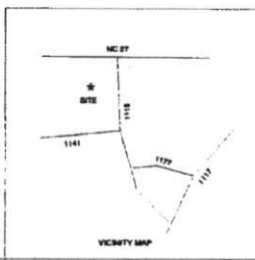

TOWNSHIP BARBECUE		COUNTY HARNETT		20	0	40	SURVEYED BY:	FIELD BOOK
STATE: NORTH CAROLINA		DATE: DECEMBER 16, 2010		SCALE: 1"= 40'		DRAWN BY: RVB		DRAWING NO.
ZONE RA-20R	WATERSHED DISTRICT	TAX PARCEL ID#:		CHECKED & CLOSURE BY:		10499		

JOB NO. 10499

BENNETT SURVEYS, INC. C-1080  
 1962 CLARK RD., JILLINGTON, N.C. 27546  
 (910) 883-5252