


COMMENTS: _____

LANDSCAPE POSITIONS	GROUP	TEXTURES	1955 LTAR	CONSISTENCE MOIST	WET
R-RIDGE	I	S-SAND	1.2 - 0.8	VFR-VERY FRIABLE FR-FRIABLE FI-FIRM VFI-VERY FIRM EFI-EXTREMELY FIRM	NS-NON-STICKY SS-SLIGHTLY STICKY S-STICKY VS-VERY STICKY NP-NON-PLASTIC SP-SLIGHTLY STICKY P-PLASTIC VP-VERY PLASTIC
S-SHOULDER SLOPE		LS-LOAMY SAND			
L-LINEAR SLOPE	II	SL-SANDY LOAM	0.8 - 0.6		
FS-FOOT SLOPE		L-LOAM			
N-NOSE SLOPE	III	SI-SILT	0.6 - 0.3		
H-HEAD SLOPE		SIL-SILT LOAM			
CC-CONCLAVE SLOPE		CL-CLAY LOAM			
CV-CONVEX SLOPE		SCL-SANDY CLAY LOAM			
T-TERRACE					
FP-FLOOD PLAN	IV	SIC-SILTY CLAY	0.4 - 0.1		
		C-CLAY			
		SC-SANDY CLAY			

STRUCTURE
 SG-SINGLE GRAIN
 M-MASSIVE
 CR-CRUMB
 GR-GRANULAR
 SBK-SUBANGULAR BLOCKY
 ABK-ANGULAR BLOCKY
 PL-PLATY
 PR-PRISMATIC

MINERALOGY
 SLIGHTLY EXPANSIVE
 EXPANSIVE

Show profile locations and other site features (dimensions, references or benchmark, and North)

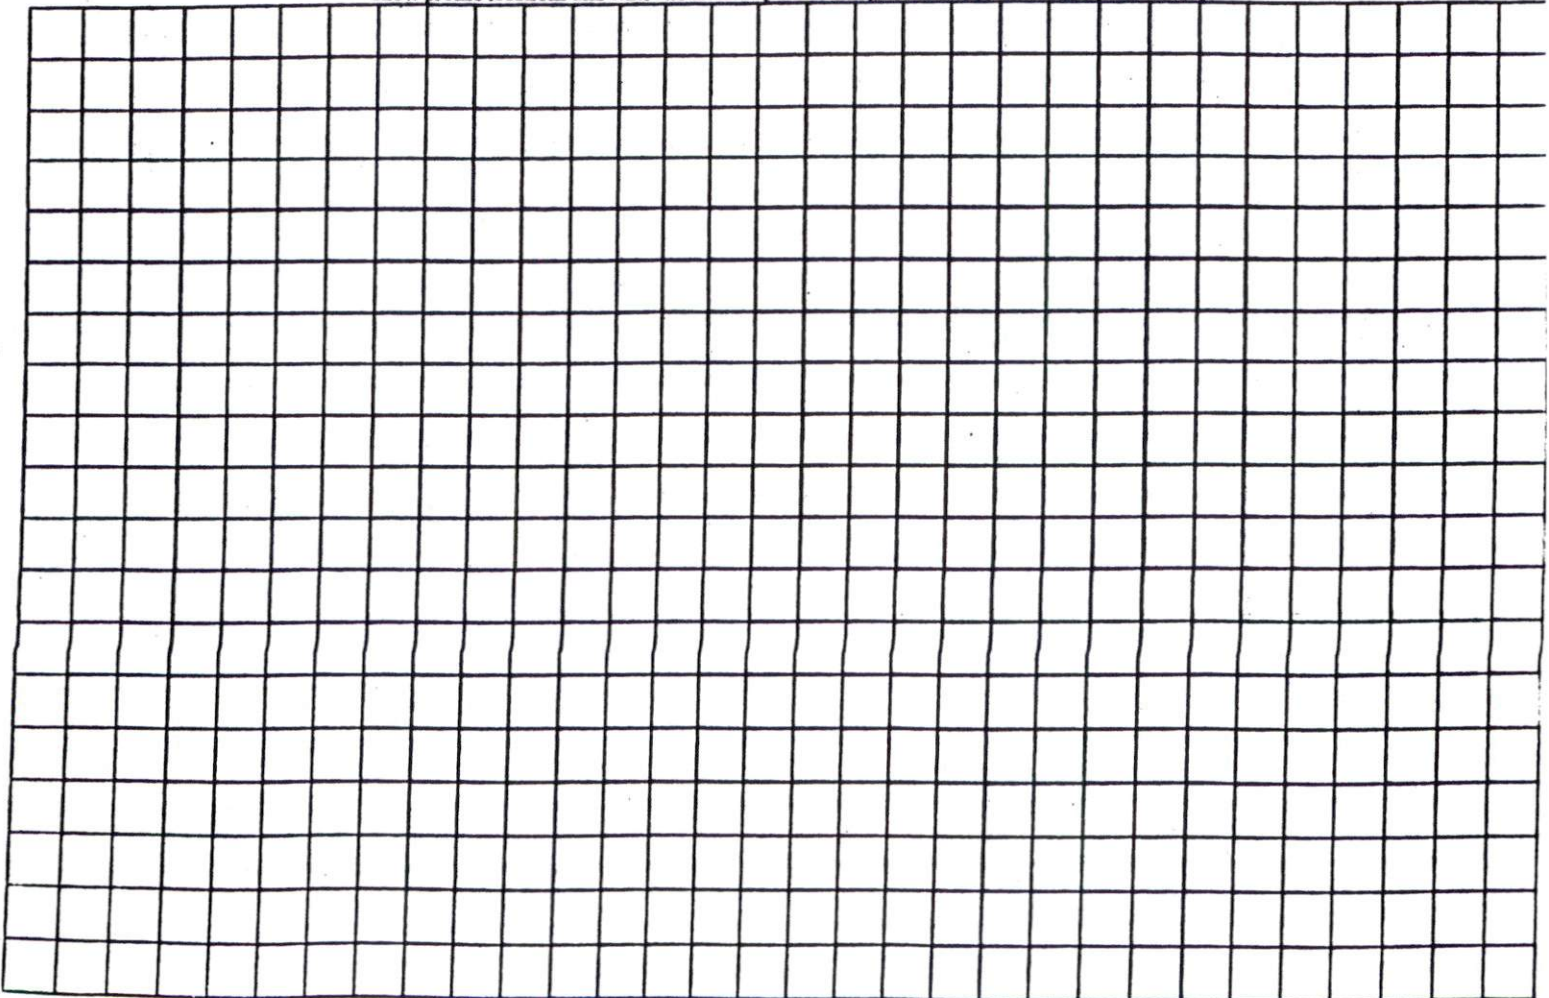


MAP NO. 2010-848


"KENTUCKY DERBY LN." 60' R/W

SITE PLAN APPROVAL
 DISTRICT RA20R USE SFD
 #BEDROOMS 4
1-6-11
 ZONING ADMINISTRATOR

MAP REFERENCE: MAP NO. 2010-848

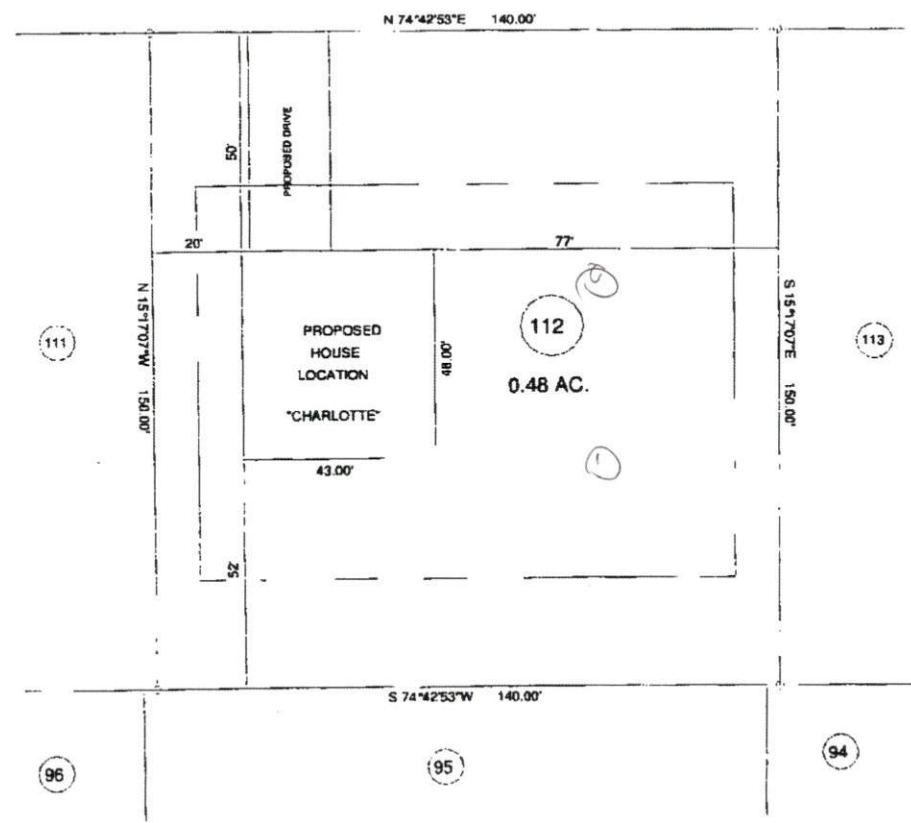

MINIMUM BUILDING SET BACKS
 FRONT YARD --- 25'
 REAR YARD --- 25'
 SIDE YARD --- 10'
 CORNER LOT SIDE YARD --- 20'
 MAXIMUM HEIGHT --- 35'

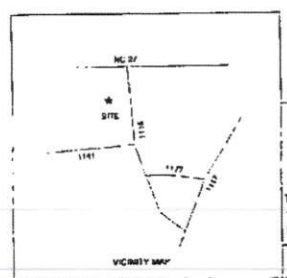

SURVEY FOR:				JOB NO. 10496	
PROPOSED PLOT PLAN - LOT - 112				BENNETT SURVEYS, INC. C-1080	
"TROTTER'S RIDGE S/D", PHASE - 1-A				1882 CLARK RD., LILLINGTON, N.C. 27546	
				(910) 893-5252	
TOWNSHIP	BARBEQUE	COUNTY	HARNETT	20'	40'
STATE:	NORTH CAROLINA	DATE:	DECEMBER 16, 2010	SCALE: 1" = 40'	SURVEYED BY:
ZONE	RA 20R	WATERSHED DISTRICT			DRAWN BY: RVB
		TAX PARCEL ID#			CHECKED & CLOSURE BY:
					FIELD BOOK
					DRAWING NO.
					10496