


COMMENTS: _____


<u>LANDSCAPE POSITIONS</u>	<u>GROUP</u>	<u>TEXTURES</u>	<u>1955 LTAR</u>	<u>CONSISTENCE MOIST</u>	<u>WBT</u>
R-RIDGE S-SHOULDER SLOPE L-LINEAR SLOPE FS-FOOT SLOPE N-NOSE SLOPE H-HEAD SLOPE CC-CONCLAVE SLOPE CV-CONVEX SLOPE T-TERRACE FP-FLOOD PLAN	I	S-SAND LS-LOAMY SAND	1.2 - 0.8	VFR-VERY FRIABLE FR-FRIABLE	NS-NON-STICKY SS-SLIGHTLY STICKY
	II	SL-SANDY LOAM L-LOAM	0.8 - 0.6	FI-FIRM VFI-VERY FIRM EFI-EXTREMELY FIRM	S-STICKY VS-VERY STICKY NP-NON-PLASTIC SP-SLIGHTLY STICKY P-PLASTIC VP-VERY PLASTIC
	III	SI-SILT SIL-SILT LOAM CL-CLAY LOAM SCL-SANDY CLAY LOAM	0.6 - 0.3		
	IV	SIC-SILTY CLAY C-CLAY SC-SANDY CLAY	0.4 - 0.1		

- STRUCTURE
 SQ-SINGLE GRAIN
 M-MASSIVE
 CR-CRUMB
 GR-GRANULAR
 SBK-SUBANGULAR BLOCKY
 ABK-ANGULAR BLOCKY
 PL-FLATY
 PR-PRISMATIC

- MINERALOGY
 SLIGHTLY EXPANSIVE
 EXPANSIVE

Show profile locations and other site features (dimensions, references or benchmark, and North)

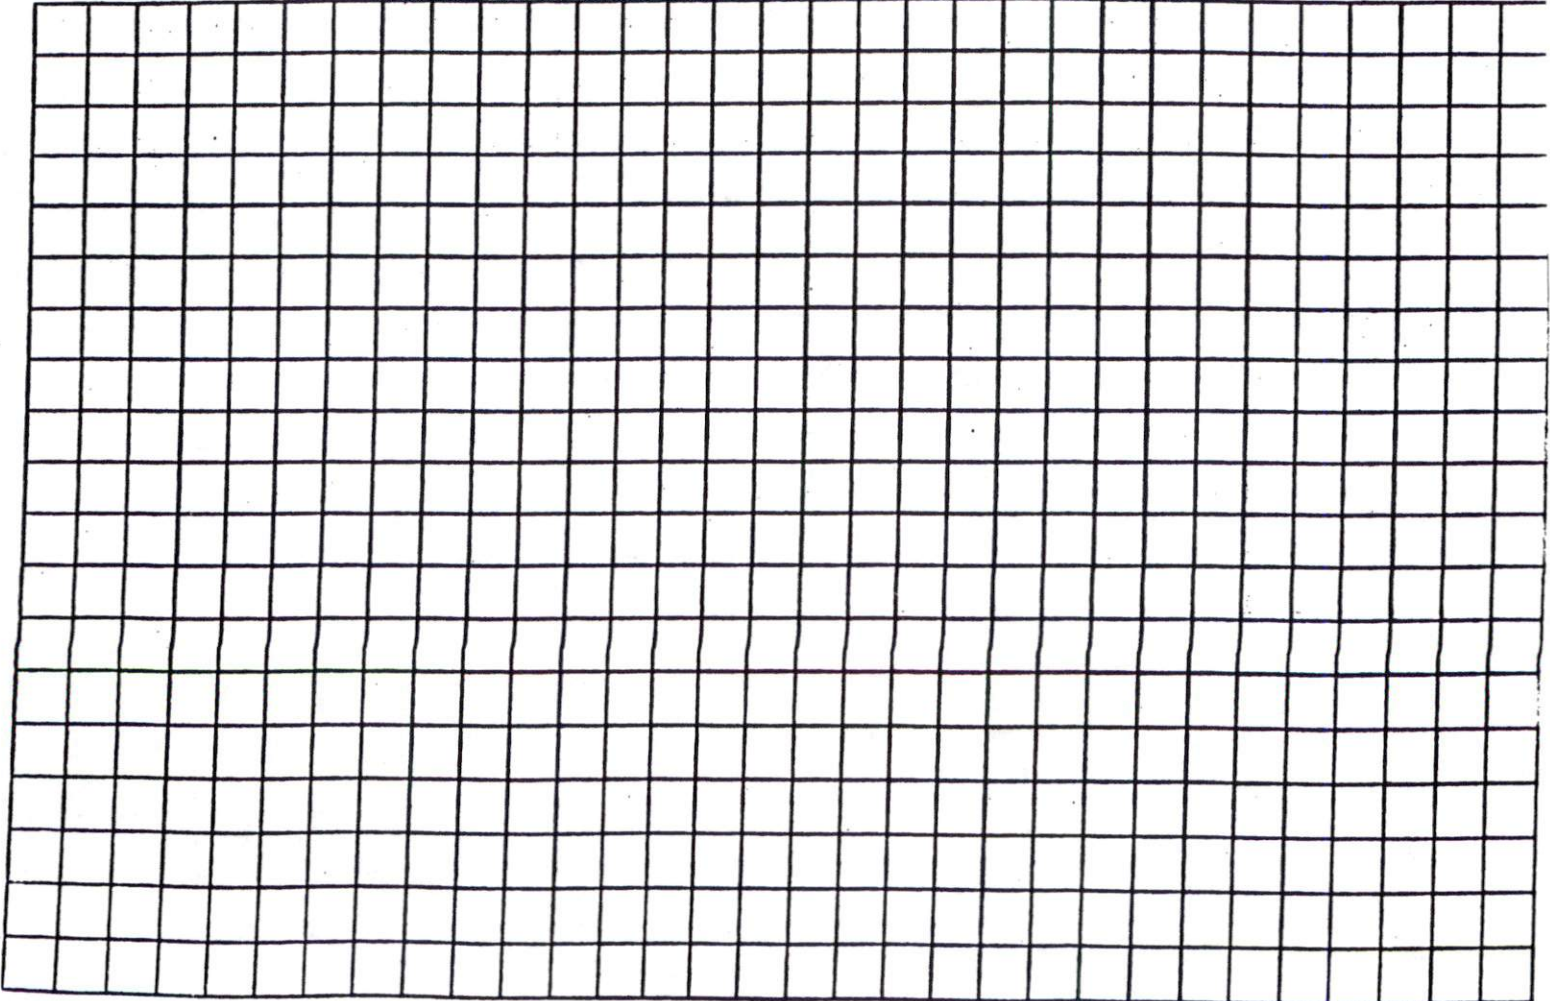

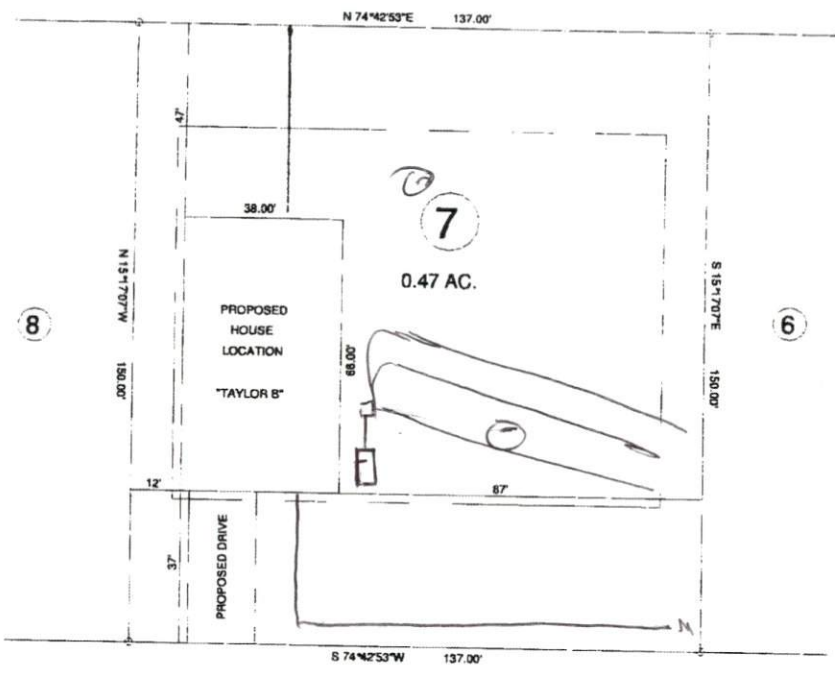

DEED REFERENCE: DEED BK 2524, PAGE 130

MAP REFERENCE: MAP NO. 2011-75

"KENTUCKY DERBY LANE" 60' R/W

SITE PLAN APPROVAL
 DISTRICT RA20R USE SFD
 # BEDROOMS 4
3-3-11 dylan
 ZONING ADMINISTRATOR

MINIMUM BUILDING SET BACKS
 FRONT YARD — 30'
 REAR YARD — 20'
 SIDE YARD — 10'
 CORNER LOT SIDE YARD — 20'
 MAXIMUM HEIGHT — 32'



SURVEY FOR:		JOB NO. 11063	
PROPOSED PLOT PLAN - LOT - 7		BENNETT SURVEYS, INC. C-1080	
TROTTER'S RIDGE S/D, PHASE - 1 - B		1682 CLARK RD., LILLINGTON, N.C. 27546	
		(910) 895-5252	
TOWNSHIP	BARBECUE	COUNTY	HARNETT
STATE	NORTH CAROLINA	DATE	FEBRUARY 28, 2011
ZONE	RA-20R	WATERSHED DISTRICT	TAX PARCEL ID#
SCALE: 1" = 40'		CHECKED & CLOSURE BY:	FIELD BOOK
			DRAWING NO. 11063