


COMMENTS: _____

<u>LANDSCAPE POSITIONS</u>	<u>GROUP</u>	<u>TEXTURES</u>	<u>1955 LTAR</u>	<u>CONSISTENCE MOIST</u>	<u>WBT</u>
R-RIDGE	I	S-SAND	1.2 - 0.8	VFR-VERY FRIABLE	NS-NON-STICKY
S-SHOULDER SLOPE		LS-LOAMY SAND		FR-FRIABLE	SS-SLIGHTLY STICKY
L-LINEAR SLOPE				FI-FIRM	S-STICKY
FS-FOOT SLOPE	II	SL-SANDY LOAM	0.8 - 0.6	VFI-VERY FIRM	VS-VERY STICKY
N-NOSE SLOPE		L-LOAM		EFI-EXTREMELY FIRM	NP-NON-PLASTIC
H-HEAD SLOPE					SP-SLIGHTLY STICKY
CC-CONCLAVE SLOPE	III	SI-SILT	0.6 - 0.3		P-PLASTIC
CY-CONVEX SLOPE		SIL-SILT LOAM			VP-VERY PLASTIC
T-TERRACE		CL-CLAY LOAM			
FP-FLOOD PLAN		SCL-SANDY CLAY LOAM			
	IV	SIC-SILTY CLAY	0.4 - 0.1		
		C-CLAY			
		SC-SANDY CLAY			

STRUCTURE
 SQ-SINGLE GRAIN
 M-MASSIVE
 CR-CRUMB
 GR-GRANULAR
 SBK-SUBANGULAR BLOCKY
 ABK-ANGULAR BLOCKY
 PL-FLATY
 PR-PRISMATIC

MINERALOGY
 SLIGHTLY EXPANSIVE
 EXPANSIVE

Show profile locations and other site features (dimensions, references or benchmark, and North)

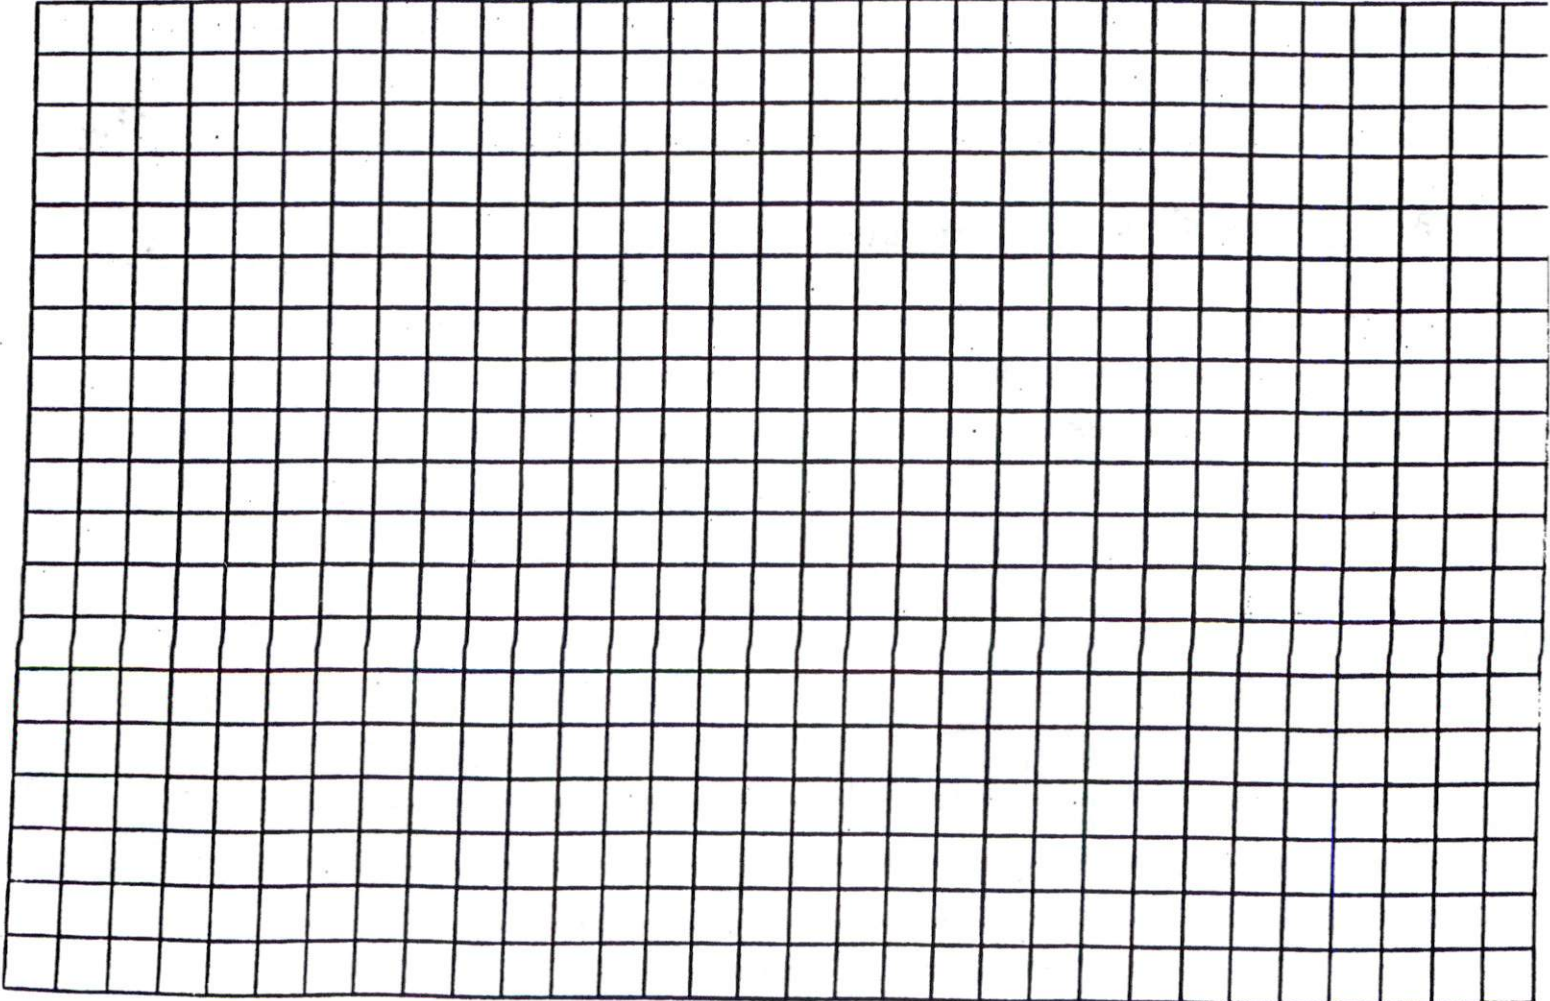

MAP NO 2011-75

"KENTUCKY DERBY LANE" 60' R/W

N 74°42'53"E 133.50'

PROPOSED DRIVE

50'

65.5'

12'

107

N 15°17'07"W
150.00'

108

PROPOSED
HOUSE
LOCATION
"ANTHONY B"

S 15°17'07"E
150.00'

109

0.46 AC.

96.00'

56.00'

34'


S 74°42'53"W 133.50'

DEED REFERENCE: DEED BK 2524, PAGE 130

MAP REFERENCE: MAP NO. 2011-75

PLAN APPROVAL
DISTRICT RA20R USE RA20R
FORMS 3
3.3.11 dyoum

MINIMUM BUILDING SET BACKS
FRONT YARD - 35'
REAR YARD - 25'
SIDE YARD - 10'
CORNER LOT SIDE YARD - 20'
MAXIMUM HEIGHT - 35'

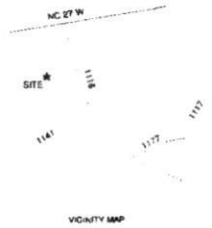

SURVEY FOR:				JOB NO. 11066	
PROPOSED PLOT PLAN - LOT - 108				BENNETT SURVEYS, INC.	
TROTTER'S RIDGE S/D, PHASE - 1 - B				1662 CLARK RD., LILLINGTON, N.C. 27546	
				(910) 893-8252	
TOWNSHIP	BARBECUE	COUNTY	HARNETT	20	40
STATE:	NORTH CAROLINA	DATE:	FEBRUARY 28, 2011	SURVEYED BY:	
ZONE	RA-20R	WATERSHED DISTRICT	TAX PARCEL ID#	SCALE: 1" = 40'	DRAWN BY: RVB
CHECKED & CLOSURE BY:				FIELD BOOK	
				DRAWING NO. 11066	