




COMMENTS: \_\_\_\_\_

LANDSCAPE POSITIONS	GROUP	TEXTURES	1955 LTAR	CONSISTENCE MOIST	WBT
R-RIDGE S-SHOULDER SLOPE L-LINEAR SLOPE	I	S-SAND LS-LOAMY SAND	1.2 - 0.8	VFR-VERY FRIABLE FR-FRIABLE	NS-NON-STICKY SS-SLIGHTLY STICKY
FS-FOOT SLOPE N-NOSE SLOPE H-HEAD SLOPE	II	SL-SANDY LOAM L-LOAM	0.8 - 0.6	FI-FIRM VFI-VERY FIRM EFI-EXTREMELY FIRM	S-STICKY VS-VERY STICKY NP-NON-PLASTIC
CC-CONCLAVE SLOPE CV-CONVEX SLOPE T-TERRACE FP-FLOOD PLAN	III	SI-SILT SIL-SILT LOAM CL-CLAY LOAM SCL-SANDY CLAY LOAM	0.6 - 0.3		SP-SLIGHTLY STICKY P-PLASTIC VP-VERY PLASTIC
	IV	SIC-SILTY CLAY C-CLAY SC-SANDY CLAY	0.4 - 0.1		

**STRUCTURE**  
 SG-SINGLE GRAIN  
 M-MASSIVE  
 CR-CRUMB  
 GR-GRANULAR  
 SBK-SUBANGULAR BLOCKY  
 ABK-ANGULAR BLOCKY  
 PL-FLATY  
 PR-PRISMATIC

**MINERALOGY**  
 SLIGHTLY EXPANSIVE  
 EXPANSIVE

Show profile locations and other site features (dimensions, references or benchmark, and North)

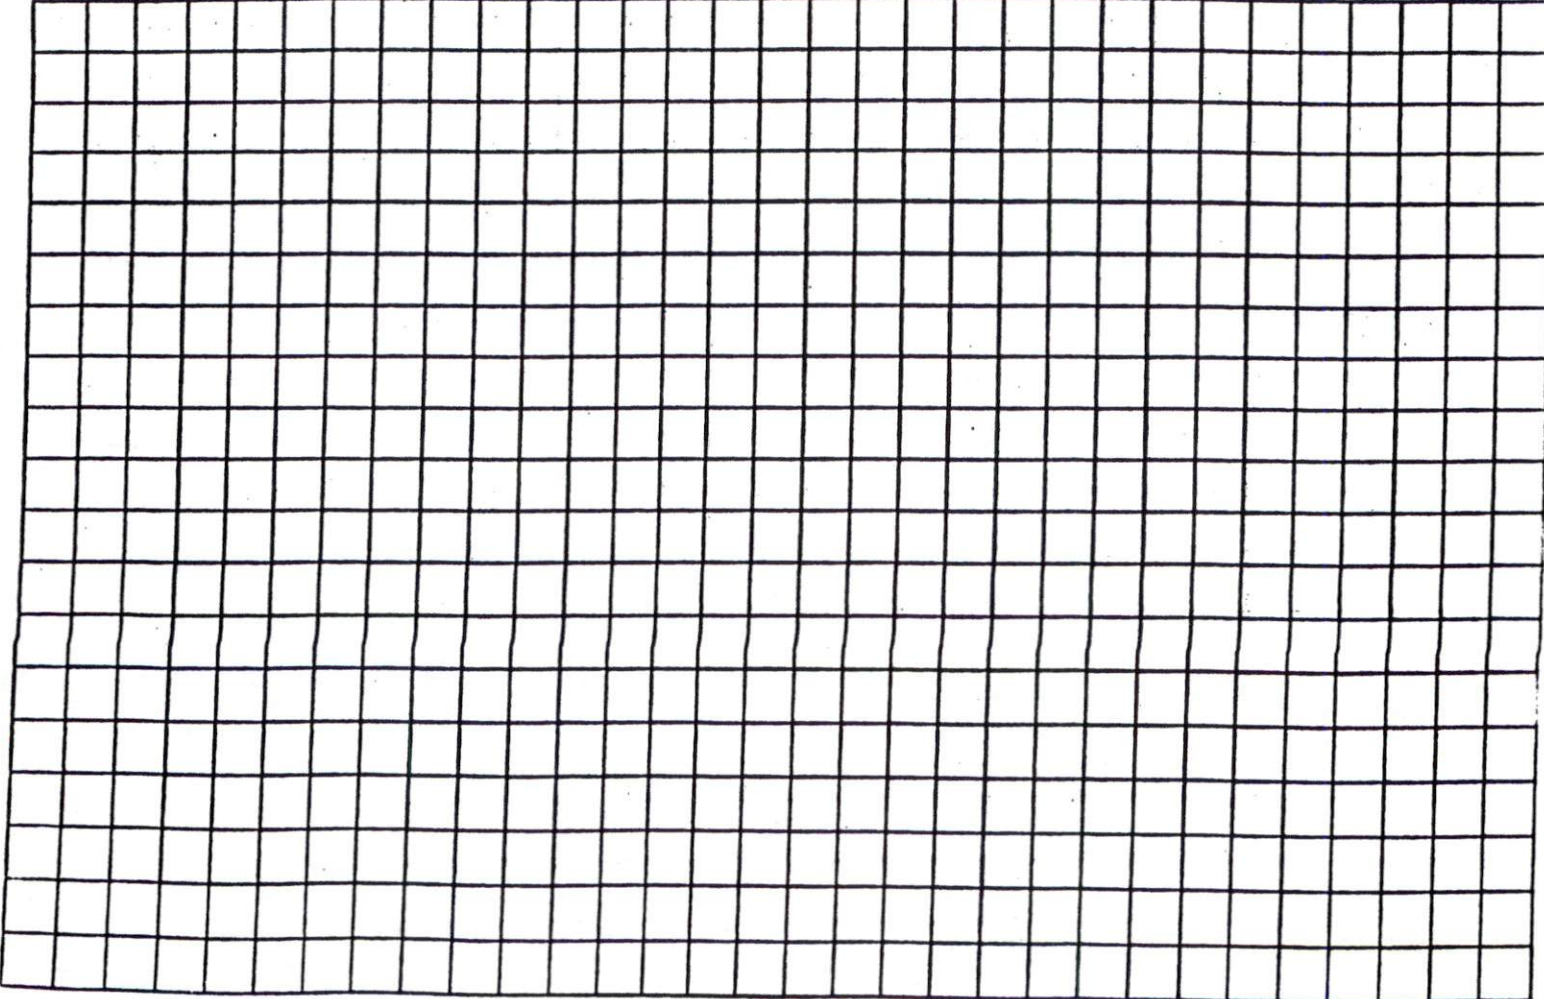

MAP NO 2011 75


MAP REFERENCE MAP NO 2011 75

SITE PLAN APPROVAL SFP  
 DISTRICT A-208 USE USE  
 #BEDROOMS 4 V.C. RAY  
4-19-11 Zoning Administrator  
 Date



KENTUCKY DERBY LN 60 R/W

LINE	THICK	THIN
CONT		
EA	25	
DEV RD		
LD		
MA	10H	35

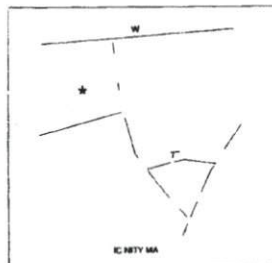

JOB NO 11145

SURVEY FOR		BENNETT SURVEYS INC		C 1080
PROPOSED PLOT PLAN LOT 8		1662 CLARK RD LILLINGTON N C 27548		
TROTTER'S RIDGE S/D PHASE 1 B		(910) 893 5252		
TOWNSHIP	BARBECUE	COUNTY	HARNETT	SCALE 1" = 40'
STATE	NORTH CAROLINA	DATE	APRIL 13 2011	SURVEYED BY
ZONE	RA 20R	AX	PCBL DP	DRAWN BY RVB
CHECKED & CLOSURE BY				FIELD BOOK
				DRAWING NO
				11145