


1.22 Lasater Rd.


scale - 1" = 40'

SITE PLAN APPROVAL

DISTRICT RA20R USE SFD

#BEDROOMS 4

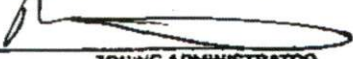5/26/11 
ZONING ADMINISTRATOR

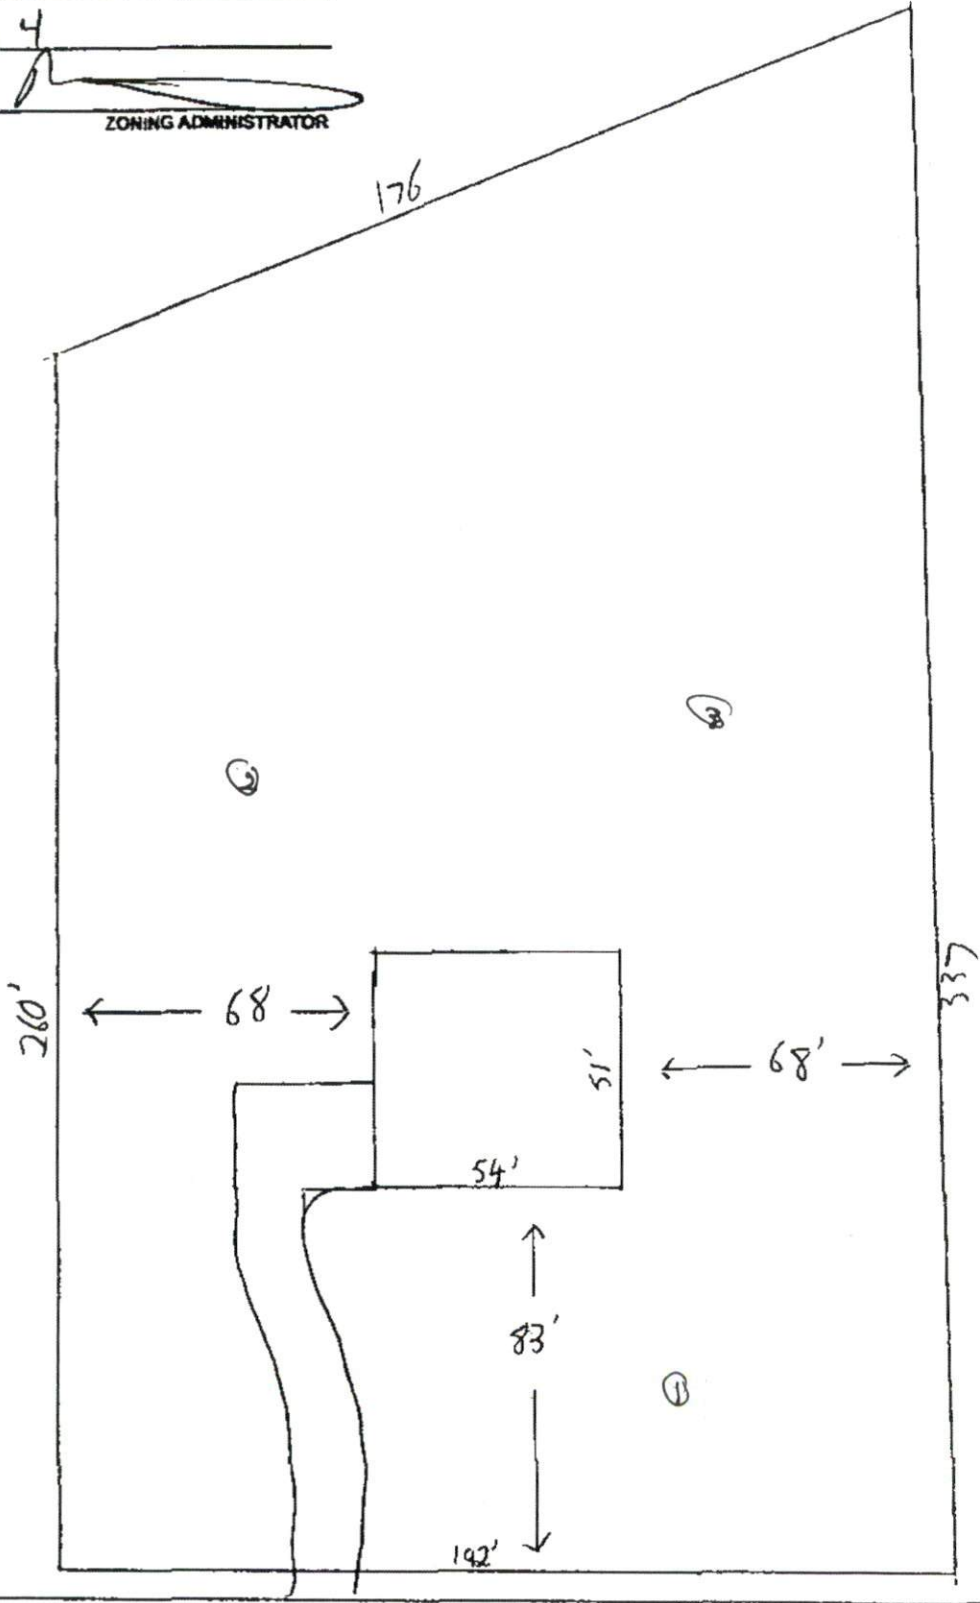

Lasater Rd.