

COMMENTS: _____

| LANDSCAPE POSITIONS | GROUP | TEXTURES | .1955 LTAR | CONSISTENCE MOIST | WET |
|---------------------|-------|---------------------|------------|--|---|
| R-RIDGE | I | S-SAND | 1.2 - 0.8 | VFR-VERY FRIABLE FR-FRIABLE FI-FIRM VFI-VERY FIRM EFI-EXTREMELY FIRM | NS-NON-STICKY SS-SLIGHTLY STICKY S-STICKY VS-VERY STICKY NP-NON-PLASTIC SP-SLIGHTLY STICKY P-PLASTIC VP-VERY PLASTIC |
| S-SHOULDER SLOPE | | LS-LOAMY SAND | | | |
| L-LINEAR SLOPE | II | SL-SANDY LOAM | 0.8 - 0.6 | | |
| FS-FOOT SLOPE | | L-LOAM | | | |
| N-NOSE SLOPE | III | SI-SILT | 0.6 - 0.3 | | |
| H-HEAD SLOPE | | SIL-SILT LOAM | | | |
| CC-CONCLAVE SLOPE | | CL-CLAY LOAM | | | |
| CY-CONVEX SLOPE | | SCL-SANDY CLAY LOAM | | | |
| T-TERRACE | IV | SIC-SILTY CLAY | 0.4 - 0.1 | | |
| FP-FLOOD PLAN | | C-CLAY | | | |
| | | SC-SANDY CLAY | | | |


STRUCTURE

- SG-SINGLE GRAIN
- M-MASSIVE
- CR-CRUMB
- GR-GRANULAR
- SBK-SUBANGULAR BLOCKY
- ABK-ANGULAR BLOCKY
- PL-PLATY
- PR-PRISMATIC

MINERALOGY

- SLIGHTLY EXPANSIVE
- EXPANSIVE

Show profile locations and other site features (dimensions, references or benchmark, and North)

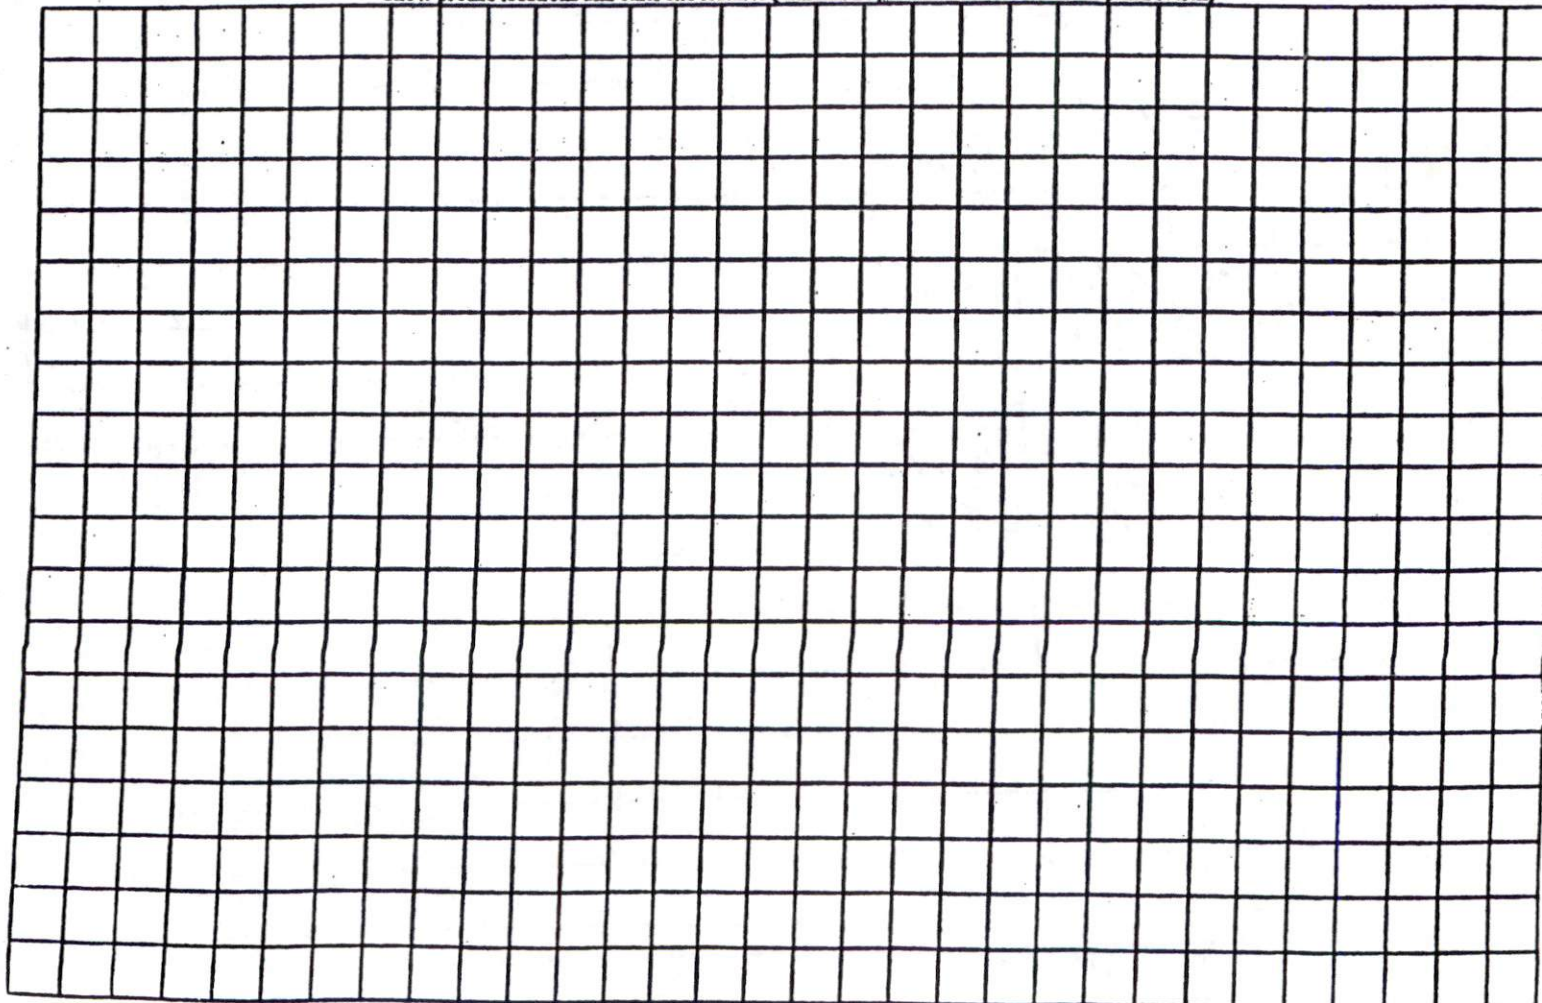

MAP NO. 2011-75

SITE PLAN APPROVAL

DISTRICT RA20R USE SFD

#BEDROOMS 4

Date 10-9-11
 Zoning Administrator [Signature]

MAP REFERENCE: MAP NO. 2011-75

"JOCKEY RIDGE" 50' R/W



"KENTUCKY DERBY LN." 60' R/W

| CURVE | RADIUS | LENGTH | CHORD | CH. BEARING |
|-------|--------|--------|--------|---------------|
| C-1 | 25.00' | 40.88' | 36.47' | N 58°26'38\"W |

- MINIMUM BUILDING SET BACKS
- FRONT YARD ----- 35'
 - REAR YARD ----- 25'
 - SIDE YARD ----- 10'
 - CORNER LOT SIDE YARD - 20'
 - MAXIMUM HEIGHT ----- 35'



| | | | | | |
|------------------------------------|----------------|--------------------|----------------|---|---------------|
| SURVEY FOR: | | | | JOB NO. 11211 | |
| PROPOSED PLOT PLAN - LOT - 12 | | | | BENNETT SURVEYS, INC. C-1080 | |
| TROTTER'S RIDGE S/D, PHASE - 1 - B | | | | 1662 CLARK RD., ULLININGTON, N.C. 27546 | |
| | | | | (910) 883-5252 | |
| TOWNSHIP | BARBECUE | COUNTY | HARNETT | 20 | 40 |
| STATE: | NORTH CAROLINA | DATE: | JUNE 06, 2011 | SURVEYED BY: | FIELD BOOK |
| ZONE | RA-20R | WATERSHED DISTRICT | TAX PARCEL ID# | SCALE: 1" = 40' | DRAWN BY: RVB |
| DRAWING NO. | | | | 11211 | |
| CHECKED & CLOSURE BY: | | | | | |