

Initial Application Date: 82511

Application # 1150027422

CU# _____

COUNTY OF HARNETT RESIDENTIAL LAND USE APPLICATION
Central Permitting 108 E. Front Street, Lillington, NC 27546 Phone: (910) 893-7525 ext:2 Fax: (910) 893-2793 www.harnett.org/permits

****A RECORDED SURVEY MAP, RECORDED DEED (OR OFFER TO PURCHASE) & SITE PLAN ARE REQUIRED WHEN SUBMITTING A LAND USE APPLICATION****

LANDOWNER: Diversified Investors Inc. Mailing Address: PO Box 1685

City: Jacksonville State: NC Zip: 28544 Contact No: (910) 346-9800 Email: Bettyb@jlpnc.com

APPLICANT: Atlantic Construction Mailing Address: 7 East Doris Ave.

City: Jacksonville State: NC Zip: 28540 Contact No: (910) 459-2561 Email: m.daniels@ymail.com
mtd@biztec.rr.com

CONTACT NAME APPLYING IN OFFICE: Michael Daniels Phone # (910) 459-2561

OUT OF

PROPERTY LOCATION: Subdivision: Sweetwater Lot #: 66 Lot Size: 0.42 acres

State Road # 2044 State Road Name: Will Lucas Rd Map Book & Page: 2011/470-475

Parcel: 01-0544-0004-05 PIN: 0544-46-5401

Zoning: RA-20R Flood Zone: X Watershed: NA Deed Book & Page: 2363, 941 Power Company: South River Electric

*New structures with Progress Energy as service provider need to supply premise number _____ from Progress Energy.

PROPOSED USE:

SFD: (Size 60 x 27) # Bedrooms: 3 # Baths: 2 Basement (w/wo bath): _____ Garage: 2 Deck: _____ Crawl Space: _____ Slab: Monolithic Slab: _____
(Is the bonus room finished? () yes () no w/ a closet? () yes () no (if yes add in with # bedrooms))

Mod: (Size _____ x _____) # Bedrooms _____ # Baths _____ Basement (w/wo bath) _____ Garage: _____ Site Built Deck: _____ On Frame _____ Off Frame _____
(Is the second floor finished? () yes () no Any other site built additions? () yes () no

Manufactured Home: _____ SW _____ DW _____ TW (Size _____ x _____) # Bedrooms: _____ Garage: _____ (site built? _____) Deck: _____ (site built? _____)

Duplex: (Size _____ x _____) No. Buildings: _____ No. Bedrooms Per Unit: _____

Home Occupation: # Rooms: _____ Use: _____ Hours of Operation: _____ #Employees: _____

Addition/Accessory/Other: (Size _____ x _____) Use: _____ Closets in addition? () yes () no

Water Supply: County _____ Existing Well _____ New Well (# of dwellings using well _____) *Must have operable water before final

Sewage Supply: New Septic Tank (Complete Checklist) _____ Existing Septic Tank (Complete Checklist) _____ County Sewer

Does owner of this tract of land, own land that contains a manufactured home within five hundred feet (500') of tract listed above? () yes no

Does the property contain any easements whether underground or overhead () yes () no

Structures (existing or proposed): Single family dwellings: 1 Manufactured Homes: _____ Other (specify): _____

Required Residential Property Line Setbacks:

Front	Minimum <u>35'</u>	Actual <u>35'</u>
Rear	<u>25'</u>	<u>25'4</u>
Closest Side	<u>10'</u>	<u>10'</u>
Sidestreet/corner lot	<u>20'</u>	<u>20'</u>
Nearest Building on same lot	<u>10'</u>	—

proposed
Comments: _____

SPECIFIC DIRECTIONS TO THE PROPERTY FROM LILLINGTON: _____

- o South 401
- o turn right onto W. Reeves Bridge Rd.
- o turn left onto Will Lucas Rd.


If permits are granted I agree to conform to all ordinances and laws of the State of North Carolina regulating such work and the specifications of plans submitted. I hereby state that foregoing statements are accurate and correct to the best of my knowledge. Permit subject to revocation if false information is provided.

Michael Daniel
Signature of Owner or Owner's Agent

8/8
Date

It is the owner/applicants responsibility to provide the county with any applicable information about the subject property, including but not limited to: boundary information, house location, underground or overhead easements, etc. The county or its employees are not responsible for any incorrect or missing information that is contained within these applications.

This application expires 6 months from the initial date if permits have not been issued

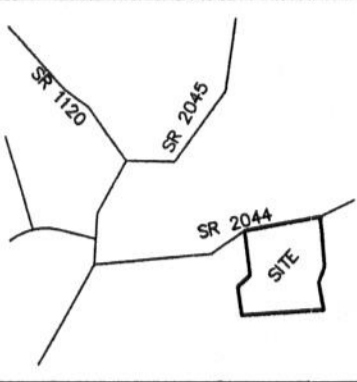

CURVE TABLE

CURVE	CHORD BEARING	CHORD DIST	LENGTH	RADIUS
C1	S15°32'26"E	64.15	64.24	335.00




LOT 61
SWEETWATER
PB: 2011, PG: 470-475.474

LOT 60
SWEETWATER
PB: 2011, PG: 470-475.474

LOT 59
SWEETWATER
PB: 2011, PG: 470-475.474

VICINITY MAP - NOT TO SCALE

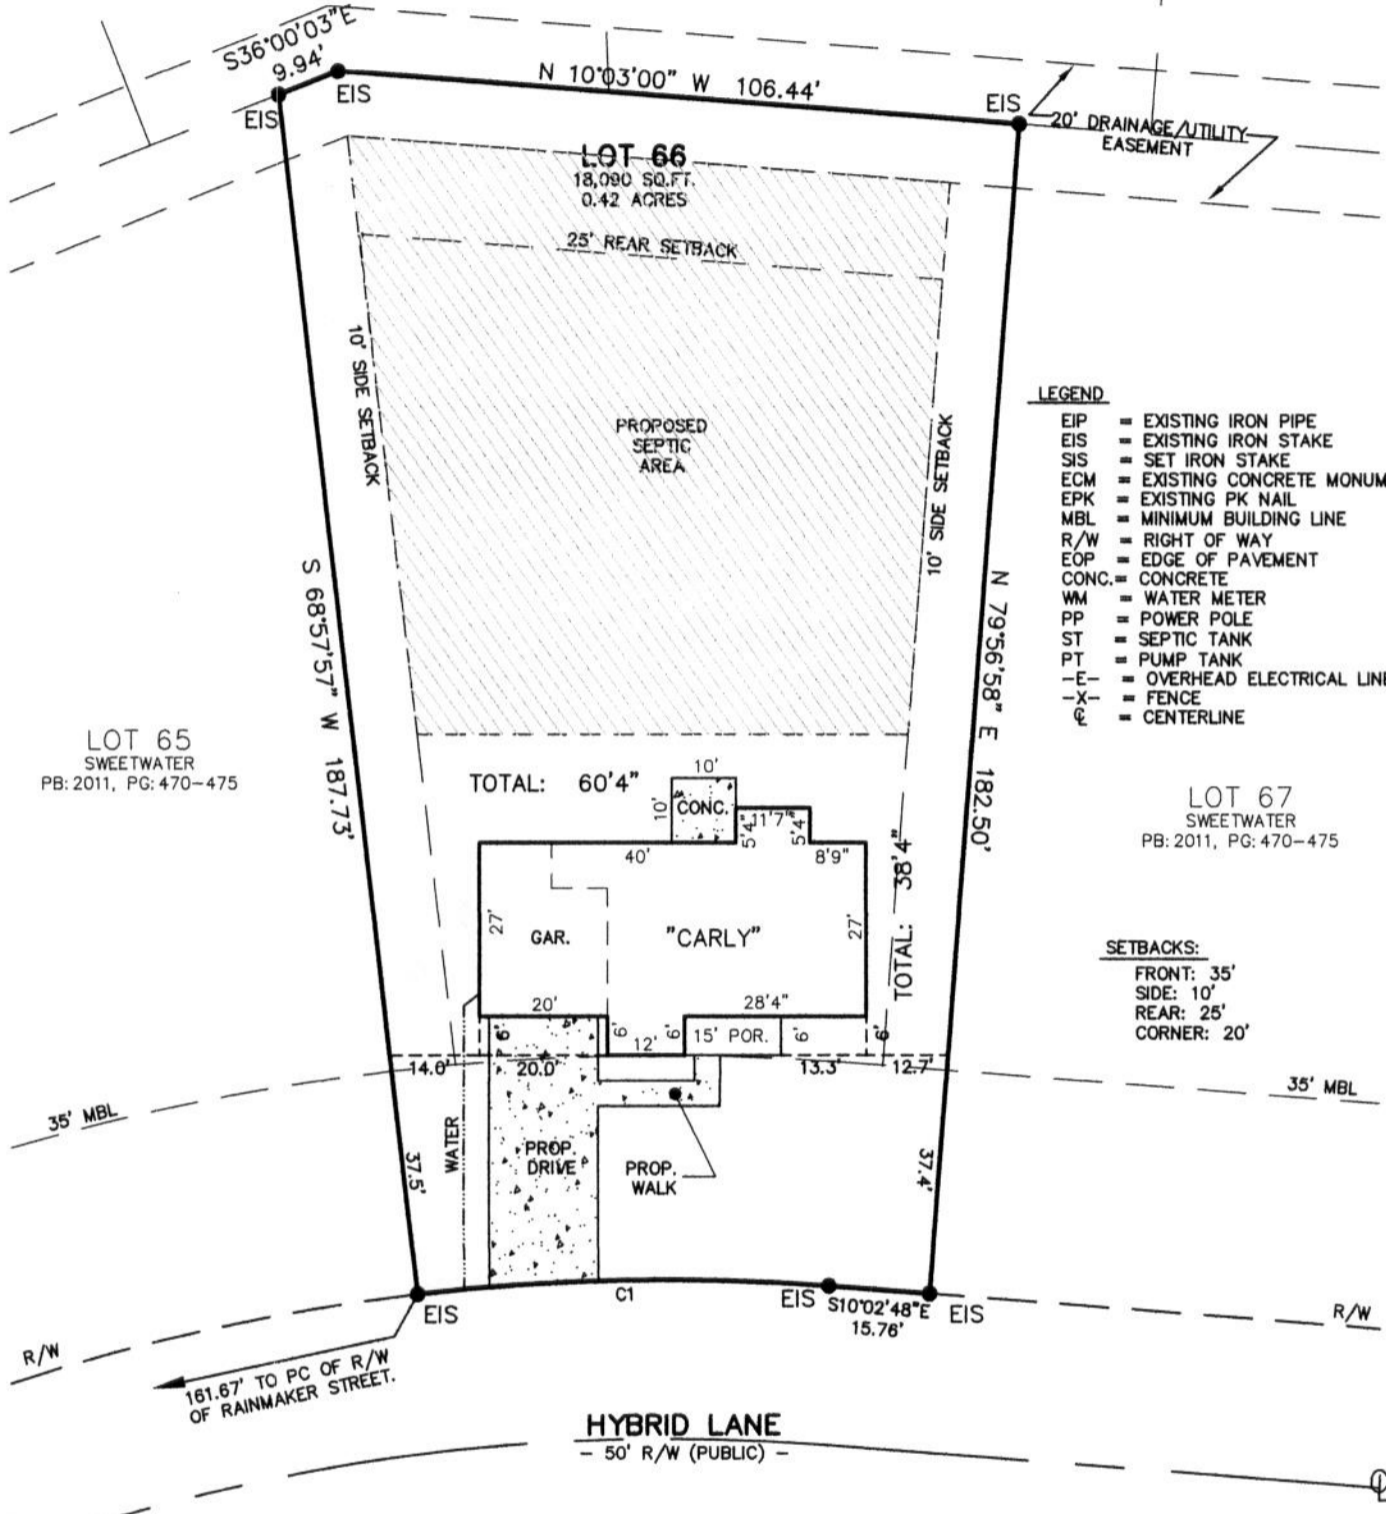

LEGEND

- EIP = EXISTING IRON PIPE
- EIS = EXISTING IRON STAKE
- SIS = SET IRON STAKE
- ECM = EXISTING CONCRETE MONUMENT
- EPK = EXISTING PK NAIL
- MBL = MINIMUM BUILDING LINE
- R/W = RIGHT OF WAY
- EOP = EDGE OF PAVEMENT
- CONC. = CONCRETE
- WM = WATER METER
- PP = POWER POLE
- ST = SEPTIC TANK
- PT = PUMP TANK
- E- = OVERHEAD ELECTRICAL LINES
- X- = FENCE
- ⊕ = CENTERLINE

- SETBACKS:**
- FRONT: 35'
 - SIDE: 10'
 - REAR: 25'
 - CORNER: 20'

REFERENCES:

PB: 2011, PG: 470-475

PRELIMINARY PLOT PLAN

THE SEPTIC SYSTEM IS TO BE INSTALLED ACCORDING TO THE ONSLOW COUNTY HEALTH DEPARTMENT IMPROVEMENT PERMIT, NOT THIS MAP.

JOHN L. PIERCE, P.L.S. L-2596



THE RATIO OF PRECISION IS 1:10,000+.

LOT NO. 66 BLOCK _____
 SUBDIVISION SWEETWATER
 STEWART'S CREEK TOWNSHIP, HARNETT COUNTY, N.C.
 PREPARED FOR: ATLANTIC CONSTRUCTION INC.

JOHN L. PIERCE & ASSOCIATES, P.A. (C-1888)
 405 JOHNSON BLVD., JACKSONVILLE, NC 28540
 PHONE: (910)346-9800 FAX: (910)346-1210
 DATE: AUGUST 2, 2011 SCALE: 1"= 30'
 F.B. N/A P. N/A JOB # 2011-256

FILE NO. _____

DIVERSIFIED INVESTORS INC.
P.O. BOX 1685 – 405 JOHNSON BLVD.
JACKSONVILLE, NC 28540
(910) 346-9800 – FAX (910) 346-1210
E-mail: bettyb@jlpnc.com

July 21, 2011

Re: Sweetwater Subdivision – Harnett County, NC

To Whom It May Concern:

As the developers of Sweetwater Subdivision, we have granted Atlantic Construction Inc., to construct single family dwellings in the subdivision project.

Should you have any questions or need any additional information concerning this authorization, please do not hesitate to contact me.

Sincerely,



Betty Bullock, President
DIVERSIFIED INVESTORS INC.

bb

NAME: 8-25-11

APPLICATION #: 11 50027422

This application to be filled out when applying for a septic system inspection.

County Health Department Application for Improvement Permit and/or Authorization to Construct

IF THE INFORMATION IN THIS APPLICATION IS FALSIFIED, CHANGED, OR THE SITE IS ALTERED, THEN THE IMPROVEMENT PERMIT OR AUTHORIZATION TO CONSTRUCT SHALL BECOME INVALID. The permit is valid for either 60 months or without expiration depending upon documentation submitted. (Complete site plan = 60 months; Complete plat = without expiration)

910-893-7525 option 1

CONFIRMATION # _____

Environmental Health New Septic System Code 800

- **All property irons must be made visible.** Place "pink property flags" on each corner iron of lot. All property lines must be clearly flagged approximately every 50 feet between corners.
- Place "orange house corner flags" at each corner of the proposed structure. Also flag driveways, garages, decks, out buildings, swimming pools, etc. Place flags per site plan developed at/for Central Permitting.
- Place orange Environmental Health card in location that is easily viewed from road to assist in locating property.
- If property is thickly wooded, Environmental Health requires that you clean out the undergrowth to allow the soil evaluation to be performed. Inspectors should be able to walk freely around site. **Do not grade property.**
- **All lots to be addressed within 10 business days after confirmation. \$25.00 return trip fee may be incurred for failure to uncover outlet lid, mark house corners and property lines, etc. once lot confirmed ready.**
- After preparing proposed site call the voice permitting system at 910-893-7525 option 1 to schedule and use code **800** (after selecting notification permit if multiple permits exist) for Environmental Health inspection. Please note confirmation number given at end of recording for proof of request.
- Use Click2Gov or IVR to verify results. Once approved, proceed to Central Permitting for permits.

Environmental Health Existing Tank Inspections Code 800

- Follow above instructions for placing flags and card on property.
- Prepare for inspection by removing soil over **outlet end** of tank as diagram indicates, and lift lid straight up (*if possible*) and then **put lid back in place.** (Unless inspection is for a septic tank in a mobile home park)
- **DO NOT LEAVE LIDS OFF OF SEPTIC TANK**
- After uncovering **outlet end** call the voice permitting system at 910-893-7525 option 1 & select notification permit if multiple permits, then use code **800** for Environmental Health inspection. Please note confirmation number given at end of recording for proof of request.
- Use Click2Gov or IVR to hear results. Once approved, proceed to Central Permitting for remaining permits.

SEPTIC

If applying for authorization to construct please indicate desired system type(s): can be ranked in order of preference, must choose one.

- { } Accepted { } Innovative { } Conventional { } Any
 { } Alternative { } Other _____

The applicant shall notify the local health department upon submittal of this application if any of the following apply to the property in question. If the answer is "yes", applicant **MUST ATTACH SUPPORTING DOCUMENTATION**:

- { } YES { } NO Does the site contain any Jurisdictional Wetlands?
 { } YES { } NO Do you plan to have an irrigation system now or in the future?
 { } YES { } NO Does or will the building contain any drains? Please explain. _____
 { } YES { } NO Are there any existing wells, springs, waterlines or Wastewater Systems on this property?
 { } YES { } NO Is any wastewater going to be generated on the site other than domestic sewage?
 { } YES { } NO Is the site subject to approval by any other Public Agency?
 { } YES { } NO Are there any Easements or Right of Ways on this property?
 { } YES { } NO Does the site contain any existing water, cable, phone or underground electric lines?

If yes please call No Cuts at 800-632-4949 to locate the lines. This is a free service.

I Have Read This Application And Certify That The Information Provided Herein Is True, Complete And Correct. Authorized County And State Officials Are Granted Right Of Entry To Conduct Necessary Inspections To Determine Compliance With Applicable Laws And Rules. I Understand That I Am Solely Responsible For The Proper Identification And Labeling Of All Property Lines And Corners And Making The Site Accessible So That A Complete Site Evaluation Can Be Performed.

Michael D. Smith
PROPERTY OWNERS OR OWNERS LEGAL REPRESENTATIVE SIGNATURE (REQUIRED)

8/18
DATE