

HTE# 11-52756R

# Harnett County Department of Public Health

23404

PERMIT # 27246

## Operation Permit

New Installation  Septic Tank  Nitrification Line  Repair  Expansion

PROPERTY LOCATION: MATHEW MILLER RD

Name: (owner) MICHAEL CHISEK SUBDIVISION \_\_\_\_\_ LOT # \_\_\_\_\_

System Installer: RICKY HOLLAND Registration # \_\_\_\_\_

Basement with plumbing:  Garage  Number of Bedrooms 3


Type of Water Supply:  Community  Public  Well Distance from well 100 feet

System Type: III Types V and VI Systems expire in 5 years.

(In accordance with Table V a)

Owner must contact Health Department 6 months prior to expiration for permit renewal.

This system has been installed in compliance with applicable North Carolina General Statutes, Rules for Sewage Treatment and Disposal, and all conditions of the Improvement Permit and Construction Authorization.

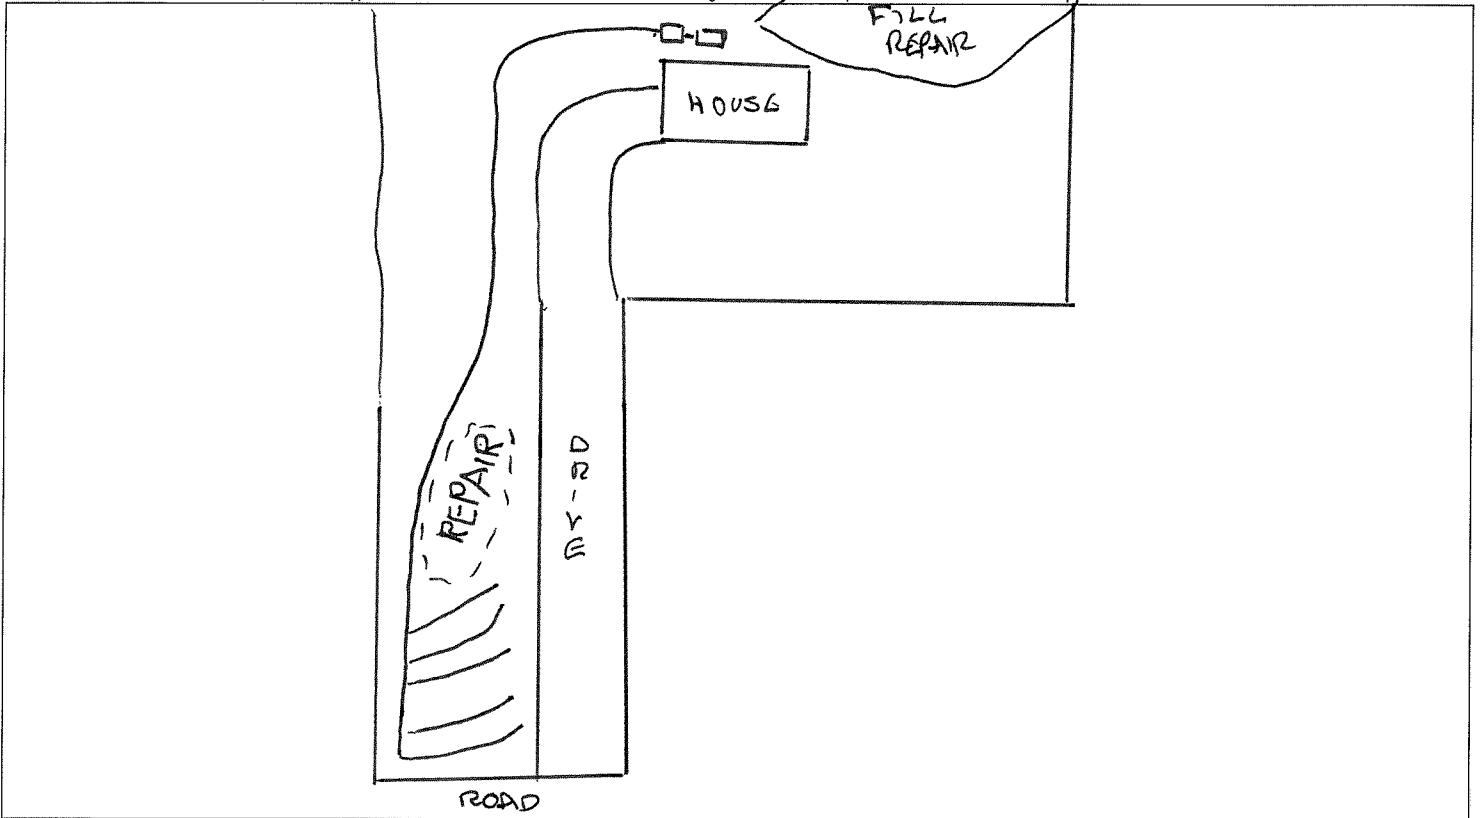

### PERMIT CONDITIONS:

I. Performance: System shall perform in accordance with Rule .1961.

II. Monitoring: As required by Rule .1961.

III. Maintenance: As required by Rule .1961. Other: \_\_\_\_\_

Subsurface system operator required? Yes  No

If yes, see attached sheet for additional operation conditions, maintenance and reporting.

IV. Operation: RUN 2:00 OFF 2:40:00 VETO 07 3:00 VETO OFF 3:00  
HIGH LEVEL 20 VETO 19 START 2.1 31 gpm

V. Other: \_\_\_\_\_

D-Box  Pump  Alarm  H2O Line  PWR Line

Following are the specifications for the sewage disposal system on the above captioned property.

Type of system:  Conventional  Other EZFLOW (MANATEE DIS) Septic Tank: 1500 gallons Pump Tank: 1500 gallons

Subsurface No. of 2x60 exact length width of depth of  
Drainage Field ditches 3x80 of each ditch 10 feet ditches 3 feet ditches 16 inches

French Drain Required: \_\_\_\_\_ Linear feet

Authorized State Agent \_\_\_\_\_

REHS

Date 10/2/14