

HTE# 115-27673

Harnett County Department of Public Health

PERMIT # 26542

Operation Permit

22095

New Installation Septic Tank Nitrification Line Repair Expansion

PROPERTY LOCATION: 5170 NATHAN RD

Name: (owner) KEN DAWSON SUBDIVISION Bennett Place LOT # 31

System Installer: GENES BACKHOFF / Tylen Nemo Registration # _____

Basement with plumbing: Garage Number of Bedrooms 3


Type of Water Supply: Community Public Well Distance from well _____ feet

System Type: 2500 GPD SYSTEM TYPE III B Types V and VI Systems expire in 5 years.

(In accordance with Table V a)

Owner must contact Health Department 6 months prior to expiration for permit renewal.

This system has been installed in compliance with applicable North Carolina General Statutes, Rules for Sewage Treatment and Disposal, and all conditions of the Improvement Permit and Construction Authorization.

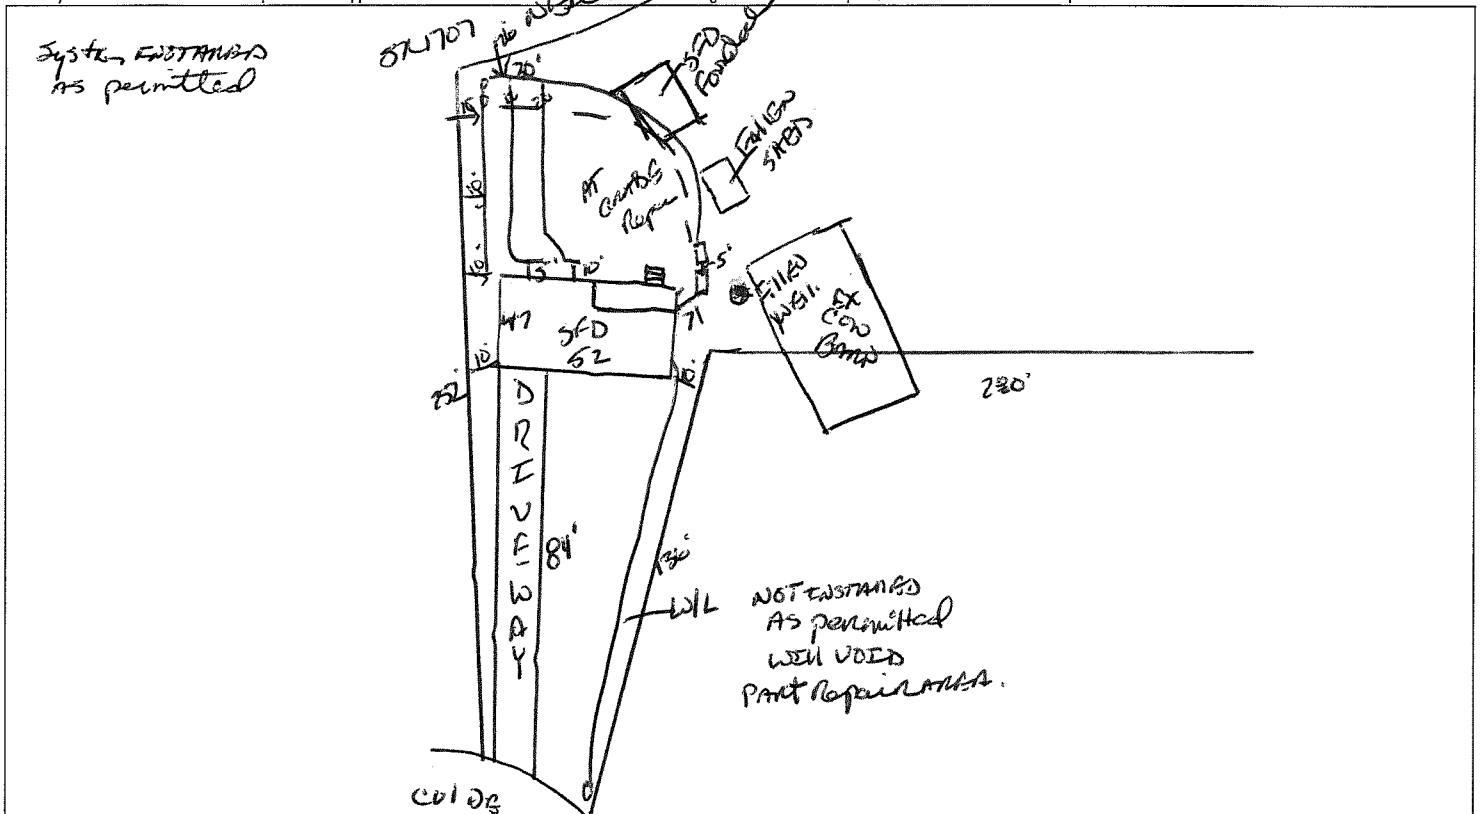

PERMIT CONDITIONS:

- I. Performance: System shall perform in accordance with Rule .1961.
- II. Monitoring: As required by Rule .1961.
- III. Maintenance: As required by Rule .1961. Other: _____
Subsurface system operator required? Yes No
If yes, see attached sheet for additional operation conditions, maintenance and reporting.
- IV. Operation: _____
- V. Other: _____

D-Box Pump Alarm H2O Line PWR Line

Following are the specifications for the sewage disposal system on the above captioned property.

Type of system: Conventional Other 2500 GPD SYSTEM TYPE III B Septic Tank: 1000 gallons Pump Tank: 1000 gallons
 Subsurface No. of exact length width of depth of
 Drainage Field ditches 3 of each ditch 100 feet ditches 3 feet ditches 24.715 inches
 French Drain Required: _____ Linear feet

Authorized State Agent James E. Mark Johnson Date 2-17-12