

HTE# 11-5-27696K

Harnett County Department of Public Health

PERMIT # 26539

Operation Permit

22084

New Installation Septic Tank Nitrification Line Repair Expansion

PROPERTY LOCATION: 501449 ATKENS RD

Name: (owner) Comfort Homes INC SUBDIVISION SIBTSON LOT # 24

System Installer: Fish Brothers Registration # _____


Basement with plumbing: Garage Number of Bedrooms 3

Type of Water Supply: Community Public Well Distance from well _____ feet

System Type: Monito to 25% REDUCTION System Types V and VI Systems expire in 5 years.

(In accordance with Table V a) Type III B Owner must contact Health Department 6 months prior to expiration for permit renewal.

This system has been installed in compliance with applicable North Carolina General Statutes, Rules for Sewage Treatment and Disposal, and all conditions of the Improvement Permit and Construction Authorization.

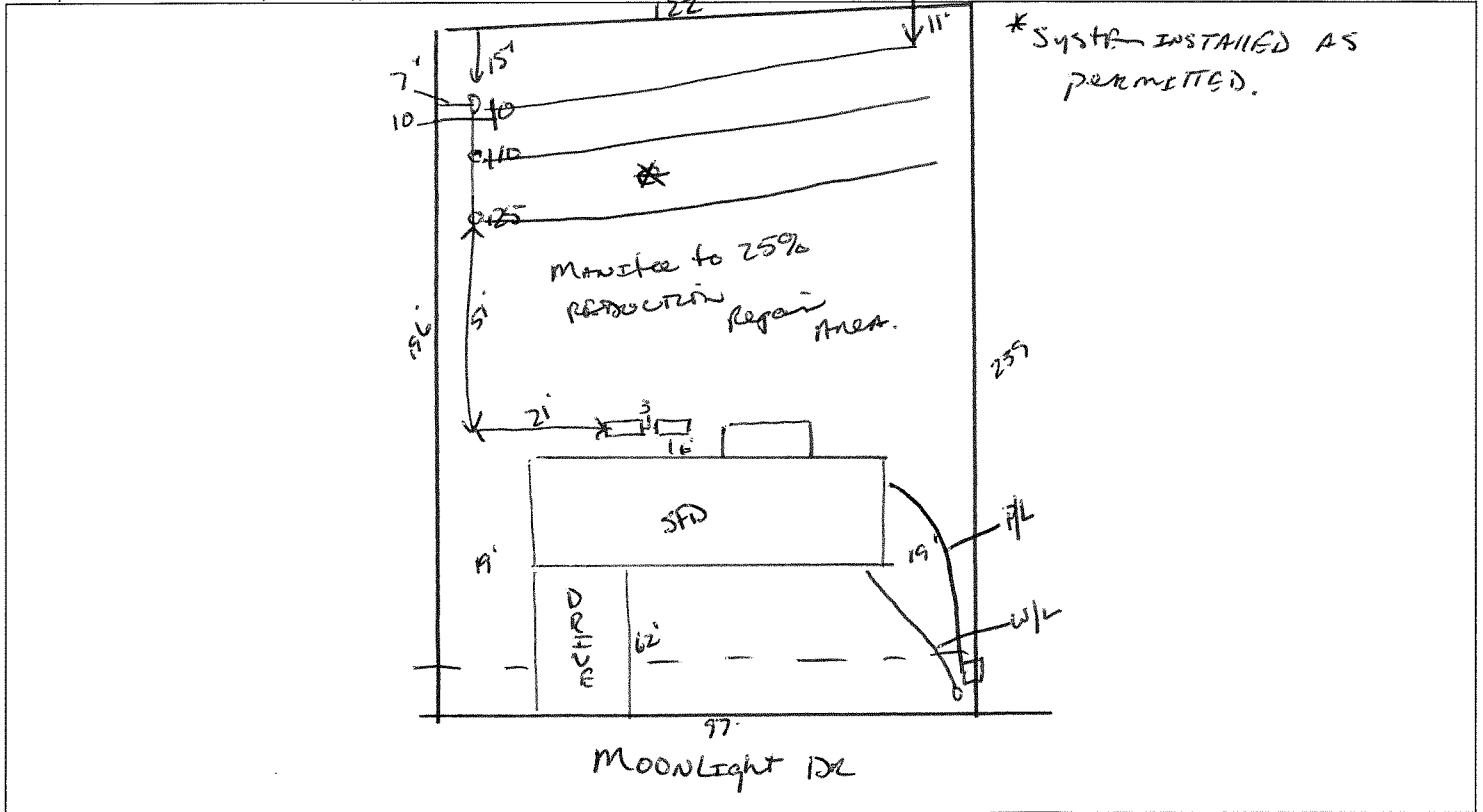

PERMIT CONDITIONS:

- I. Performance: System shall perform in accordance with Rule .1961.
- II. Monitoring: As required by Rule .1961.
- III. Maintenance: As required by Rule .1961. Other: _____
Subsurface system operator required? Yes No
If yes, see attached sheet for additional operation conditions, maintenance and reporting.
- IV. Operation: _____
- V. Other: _____

D-Box Pump Alarm H2O Line PWR Line

Following are the specifications for the sewage disposal system on the above captioned property.

Type of system: Conventional Other Monito to 25% REDUCTION System Type III B Septic Tank: 1000 gallons Pump Tank: 1000 gallons

Subsurface Drainage Field: No. of ditches 3 exact length of each ditch 80 feet width of ditches 3 feet depth of ditches 24 inches

French Drain Required: _____ Linear feet

Authorized State Agent James E. Manhart Date 12-13-11