

Initial Application Date: 10-20-11

Application # 1150027742

COUNTY OF HARNETT RESIDENTIAL LAND USE APPLICATION
Central Permitting 108 E. Front Street, Lillington, NC 27546 Phone: (910) 893-7525 ext:2 Fax: (910) 893-2793 www.harnett.org/permits

"A RECORDED SURVEY MAP, RECORDED DEED (OR OFFER TO PURCHASE) & SITE PLAN ARE REQUIRED WHEN SUBMITTING A LAND USE APPLICATION"

LANDOWNER: D.R. Horton, Inc. Mailing Address: 2000 Retail Center Pkwy Suite 200
City: Monroville State: NC Zip: 27560 Contact No: 919460-2933 mail: ringway ed@horton.com

APPLICANT: (Same as above)
City: _____ State: _____ Zip: _____ Contact No: _____ Email: _____
*Please fill out applicant information if different than landowner

CONTACT NAME APPLYING IN OFFICE: Bryan Radland Phone # 919-796-6351

PROPERTY LOCATION: Subdivision: Cypress Pointe Lot # 6 Lot Size: 2.24 acres
State Road # 1107 State Road Name: Cypress Church Rd Map Book & Page: 2011, 575
Parcel: New Split PIN: 9553-59-9041-000

Zoning: BAROM Flood Zone: X Watershed: III Deed Book & Page: 2916, 162644 Power Company: Central Electric
*New structures with Progress Energy as service provider need to supply premise number _____ from Progress Energy.

PROPOSED USE:

- SFD: (Size 38 x 47) # Bedrooms: 4 # Baths: 2.5 Basement(w/wo bath): _____ Garage: Deck: _____ Crawl Space: _____ Slab: _____ Monolithic Slab: _____
(Is the bonus room finished? yes no w/ a closet? yes no (if yes add in with # bedrooms)
- Mod: (Size _____ x _____) # Bedrooms _____ # Baths _____ Basement (w/wo bath) _____ Garage: _____ Site Built Deck: _____ On Frame _____ Off Frame _____
(Is the second floor finished? yes no Any other site built additions? yes no
- Manufactured Home: _____ SW _____ DW _____ TW (Size _____ x _____) # Bedrooms: _____ Garage: _____ (site built?) Deck: _____ (site built?)
- Duplex: (Size _____ x _____) No. Buildings: _____ No. Bedrooms Per Unit: _____
- Home Occupation: # Rooms: _____ Use: _____ Hours of Operation: _____ #Employees: _____
- Addition/Accessory/Other: (Size _____ x _____) Use: _____ Closets in addition? yes no

Water Supply: County _____ Existing Well _____ New Well (# of dwellings using well _____) *Must have operable water before final

Sewage Supply: New Septic Tank (Complete Checklist) _____ Existing Septic Tank (Complete Checklist) _____ County Sewer

Does owner of this tract of land, own land that contains a manufactured home within five hundred feet (500') of tract listed above? yes no

Does the property contain any easements whether underground or overhead yes no

Structures (existing or proposed) Single family dwellings: 1 Manufactured Homes: _____ Other (specify): _____

Required Residential Property Line Setbacks:

	Minimum	Actual
Front	<u>35'</u>	<u>60'</u>
Rear	<u>25'</u>	<u>69.5'</u>
Closest Side	<u>5'</u>	<u>52.8'</u>
Sidestreet/corner lot	_____	_____
Nearest Building on same lot	_____	_____

Comments: _____

I, MICHAEL P. GRIFFIN, certify that under my direction and supervision this map was drawn from an actual field survey; that the error of closure of the survey as calculated by coordinates is 1: 10,000+; that the area shown hereon was calculated by coordinates.
 Witness my hand and seal this day of MONTH 2011.

BK PG CUMBERLAND CO. REGISTRY

SITE PLAN APPROVAL


DISTRICT RADM USE SFD

#BEDROOMS 4

10-20-11

[Signature]


DAVID KOLAR #
 ROBERT KOLAR
 DB 2577 PG 445

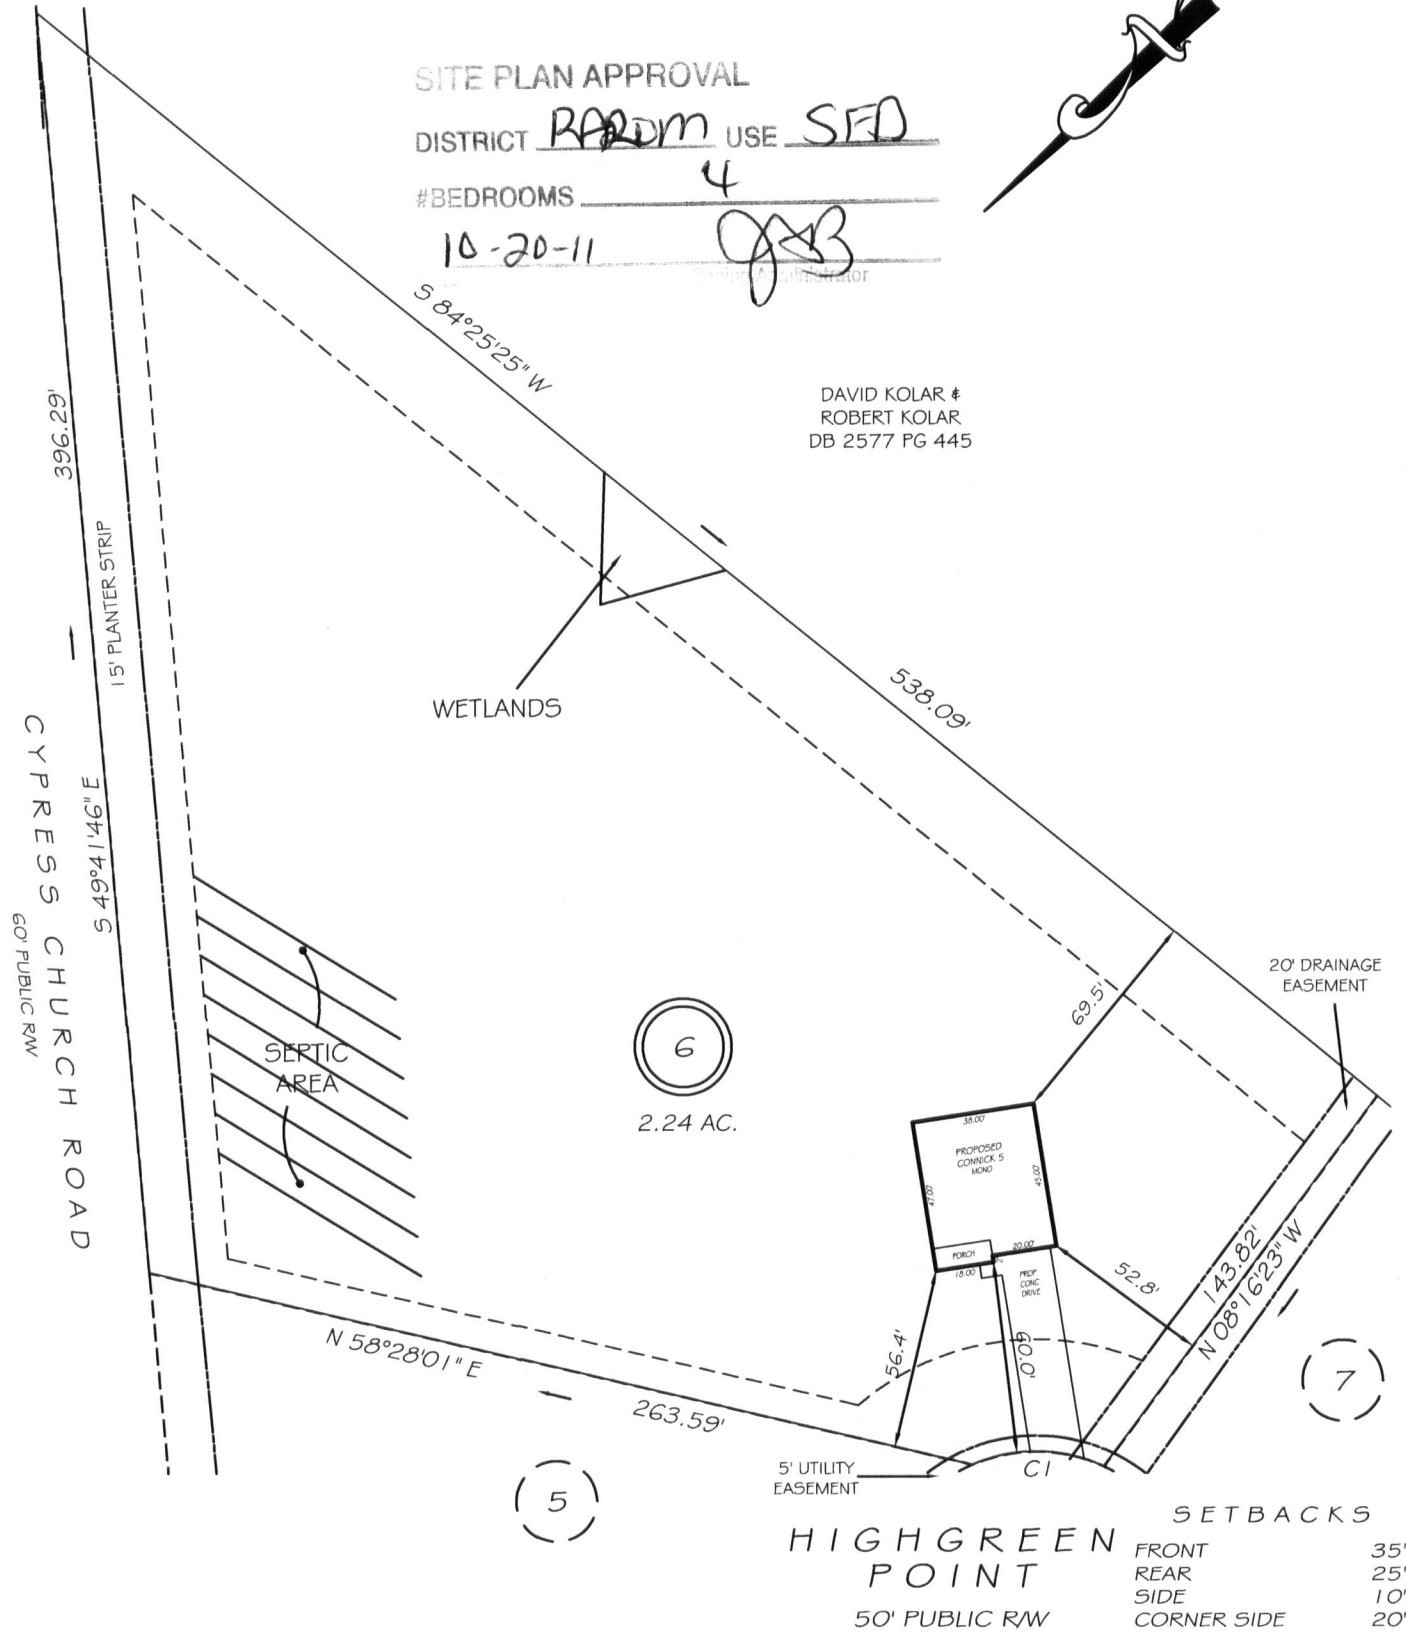

CI R=50.00' L=42.11' N45°54'04"E 40.88'

PRELIMINARY
 NOT FOR RECORDATION,
 SALES OR CONVEYANCE

LEGEND			
EIP	EXISTING IRON PIPE	FES	FLARED END SECTION
IPS	IRON PIPE SET	WM	WATER METER
RW	RIGHT OF WAY	CO	CLEAN OUT
N/F	NOW OR FORMERLY	FH	FIRE HYDRANT
EIS	EXISTING IRON STAKE	CB	CATCH BASIN

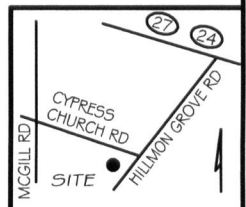

GRIFFIN LAND SURVEYING, INC.

P.O. BOX 148
 FUQUAY-VARINA, NC 27526
 (919) 567-1963

PLOT PLAN
 FOR
D.R. HORTON

CYPRESS POINTE

LOT 6

105 HIGHGREEN POINT
 CAMERON, N.C.

CUMBERLAND CO. JOHNSONVILLE TOWNSHIP

DRAWN BY NMF

DATE 10/17/11

CHECKED BY MPG

SCALE 1" = 60'

NAME: Bryan DR Horton

APPLICATION #: 1150027742

This application to be filled out when applying for a septic system inspection.

County Health Department Application for Improvement Permit and/or Authorization to Construct
IF THE INFORMATION IN THIS APPLICATION IS FALSIFIED, CHANGED, OR THE SITE IS ALTERED, THEN THE IMPROVEMENT PERMIT OR AUTHORIZATION TO CONSTRUCT SHALL BECOME INVALID. The permit is valid for either 60 months or without expiration depending upon documentation submitted. (Complete site plan = 60 months; Complete plat = without expiration)

910-893-7525 option 1

CONFIRMATION # _____

Environmental Health New Septic System Code 800

- **All property irons must be made visible.** Place "pink property flags" on each corner iron of lot. All property lines must be clearly flagged approximately every 50 feet between corners.
- Place "orange house corner flags" at each corner of the proposed structure. Also flag driveways, garages, decks, out buildings, swimming pools, etc. Place flags per site plan developed at/for Central Permitting.
- Place orange Environmental Health card in location that is easily viewed from road to assist in locating property.
- If property is thickly wooded, Environmental Health requires that you clean out the undergrowth to allow the soil evaluation to be performed. Inspectors should be able to walk freely around site. **Do not grade property.**
- **All lots to be addressed within 10 business days after confirmation. \$25.00 return trip fee may be incurred for failure to uncover outlet lid, mark house corners and property lines, etc. once lot confirmed ready.**
- After preparing proposed site call the voice permitting system at 910-893-7525 option 1 to schedule and use code 800 (after selecting notification permit if multiple permits exist) for Environmental Health inspection. Please note confirmation number given at end of recording for proof of request.
- Use Click2Gov or IVR to verify results. Once approved, proceed to Central Permitting for permits.

Environmental Health Existing Tank Inspections Code 800

- Follow above instructions for placing flags and card on property.
- Prepare for inspection by removing soil over **outlet end** of tank as diagram indicates, and lift lid straight up (*if possible*) and then **put lid back in place.** (Unless inspection is for a septic tank in a mobile home park)
- **DO NOT LEAVE LIDS OFF OF SEPTIC TANK**
- After uncovering **outlet end** call the voice permitting system at 910-893-7525 option 1 & select notification permit if multiple permits, then use code 800 for Environmental Health inspection. Please note confirmation number given at end of recording for proof of request.
- Use Click2Gov or IVR to hear results. Once approved, proceed to Central Permitting for remaining permits.

SEPTIC

If applying for authorization to construct please indicate desired system type(s): can be ranked in order of preference, must choose one.

- Accepted Innovative Conventional Any
 Alternative Other _____

The applicant shall notify the local health department upon submittal of this application if any of the following apply to the property in question. If the answer is "yes", applicant **MUST ATTACH SUPPORTING DOCUMENTATION**:

- YES NO Does the site contain any Jurisdictional Wetlands?
 YES NO Do you plan to have an irrigation system now or in the future?
 YES NO Does or will the building contain any drains? Please explain. _____
 YES NO Are there any existing wells, springs, waterlines or Wastewater Systems on this property?
 YES NO Is any wastewater going to be generated on the site other than domestic sewage?
 YES NO Is the site subject to approval by any other Public Agency?
 YES NO Are there any Easements or Right of Ways on this property?
 YES NO Does the site contain any existing water, cable, phone or underground electric lines?
 If yes please call No Cuts at 800-632-4949 to locate the lines. This is a free service.

I Have Read This Application And Certify That The Information Provided Herein Is True, Complete And Correct. Authorized County And State Officials Are Granted Right Of Entry To Conduct Necessary Inspections To Determine Compliance With Applicable Laws And Rules. I Understand That I Am Solely Responsible For The Proper Identification And Labeling Of All Property Lines And Corners And Making The Site Accessible So That A Complete Site Evaluation Can Be Performed.

Bryan DR Horton
PROPERTY OWNERS OR OWNERS LEGAL REPRESENTATIVE SIGNATURE (REQUIRED)

10/19/11
DATE



FOR REGISTRATION REGISTER OF DEEDS
 KIMBERLY B. HARGROVE
 HARNETT COUNTY, NC
 2011 OCT 13 12:38:14 PM
 BK: 2916 PG: 642-644 FEE: \$26.00
 NC REV STAMP: \$767.00
 INSTRUMENT # 2011014965

HARNETT COUNTY TAX ID#

099544 0024
 etc. see
 below
 10/13/11 BY M1

NORTH CAROLINA GENERAL WARRANTY DEED

Excise Tax: \$767.00

Parcel Identifier No. _____ Verified by _____ County on the _____ day of _____, 20____
 By: _____

Mail/Box to: GRANTEE

This instrument was prepared by: Malcolm E. Harris, P.A. Attorney at Law (without title examination)

Brief description for the Index: LOTS 2, 10, 29, 26, 28 and 29 Map Book 2011 Page 575

THIS DEED made this 11th day of October, 2011, by and between

GRANTOR

GRANTEE

Deacon Development CP, LLC

D.R. Horton, Inc.

P.O. Box 400
 Rolesville, NC 27571

2000 Aerial Center Parkway
 Suite 110
 Morrisville, NC 27560

The designation Grantor and Grantee as used herein shall include said parties, their heirs, successors, and assigns, and shall include singular, plural, masculine, feminine or neuter as required by context.

WITNESSETH, that the Grantor, for a valuable consideration paid by the Grantee, the receipt of which is hereby acknowledged, has and by these presents does grant, bargain, sell and convey unto the Grantee in fee simple, all that certain lot or parcel of land situated in the City of _____ Township, Harnett County, North Carolina and more particularly described as follows:

Being all of Lots 2, 3, 4, 5, 6, 7, 8, 9, 10, 24, 26, 28 and 29, Phases One and Two of Cypress Pointe Subdivision, as shown on map recorded in Map Number 2011, Page 575, Harnett County Registry.

The above described property _____ does XX does not include the primary residence of a Grantor (pursuant to NCGS 105-517.2).

The property hereinabove described was acquired by Grantor by instrument recorded in Book 2833, Page 490, Harnett County Registry.

A map showing the above described property is recorded in Map Number 2011, Page 575, Harnett County Registry.

TO HAVE AND TO HOLD the aforesaid lot or parcel of land and all privileges and appurtenances thereto belonging to the Grantee in fee simple.

And the Grantor covenants with the Grantee, that Grantor is seized of the premises in fee simple, has the right to convey the same in fee simple, that title is marketable and free and clear of all encumbrances, and that Grantor will warrant and defend the title against the lawful claims of all persons whomsoever, other than the following exceptions:

1. Ad Valorem taxes for current and subsequent years.
2. Declaration of Covenants, Conditions and Restrictions recorded in Book 2914, Page 52, Harnett County Registry.
3. Matters revealed on the above described subdivision map.

IN WITNESS WHEREOF, the Grantor has duly executed the foregoing as of the day and year first above written.

Deacon Development CP, LLC

Kenneth W. Goetze

(SEAL)

(SEAL)

Kenneth W. Goetze, Manager

State of North Carolina - County of Wake

I certify that the following person (s) personally appeared before me this day, each acknowledging to me that he or she voluntarily signed the foregoing document for the purpose state herein and in the capacity indicated: Kenneth W. Goetze, Manager of Deacon Development CP, LLC, a North Carolina limited liability company.

DATE: 10/12/2011

Julie A. McBride


Official Signature of Notary


JULIE A. McBRIDE

Notary's printed or typed name

My commission expires: 04-01-2016

(Official Seal)

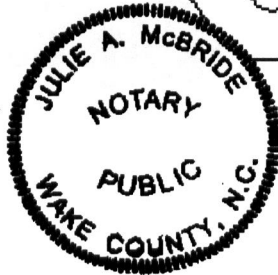

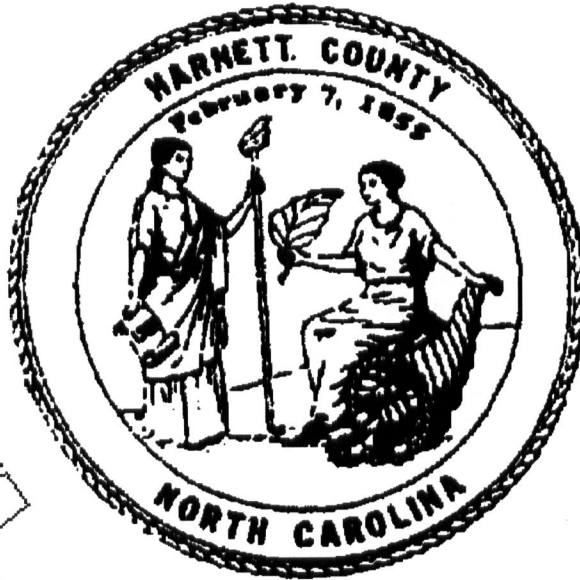

KIMBERLY S. HARGROVE
REGISTER OF DEEDS, HARNETT
305 W CORNELIUS HARNETT BLVD
SUITE 200
LILLINGTON, NC 27546

Filed For Registration: 10/13/2011 12:38:14 PM

Book: RE 2916 Page: 642-844

Document No.: 2011014965

DEED 3 PGS \$26.00

NC REAL ESTATE EXCISE TAX: \$767.00

Recorder: MATT WILLIS

State of North Carolina, County of Harnett

KIMBERLY S. HARGROVE , REGISTER OF DEEDS

DO NOT DISCARD

2011014965