

HTE# 11-5-27861

Harnett County Department of Public Health

PERMIT # 26803

Operation Permit

22255

New Installation Septic Tank Nitrification Line Repair Expansion

PROPERTY LOCATION: 521415 RANDS CHURCH RD

Name: (owner) Comfort Homes

SUBDIVISION STRETSON

LOT # 32

System Installer: Nelson Filly

Registration # _____

Basement with plumbing: Garage Number of Bedrooms 3


Type of Water Supply: Community Public Well Distance from well _____ feet

System Type: SPREADER w/ TYPE III B Types V and VI Systems expire in 5 years.

(In accordance with Table V a) MPNCKE to 25% Owner must contact Health Department 6 months prior to expiration for permit renewal.

RGS EZLAY

This system has been installed in compliance with applicable North Carolina General Statutes, Rules for Sewage Treatment and Disposal, and all conditions of the Improvement Permit and Construction Authorization.

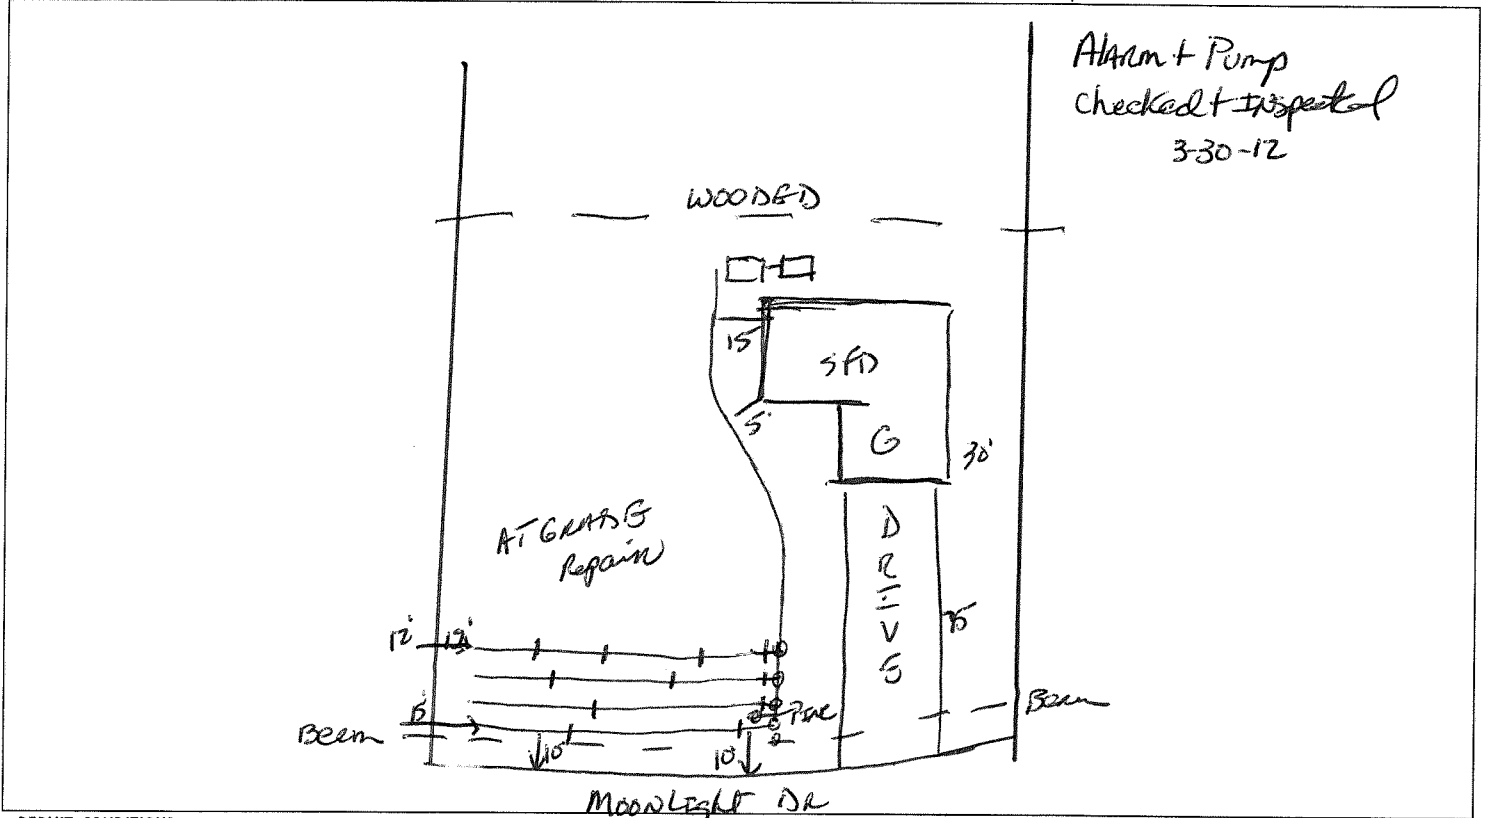

PERMIT CONDITIONS:

I. Performance: System shall perform in accordance with Rule .1961.

II. Monitoring: As required by Rule .1961.

III. Maintenance: As required by Rule .1961. Other: _____

Subsurface system operator required? Yes No

If yes, see attached sheet for additional operation conditions, maintenance and reporting.

IV. Operation: _____

V. Other: _____

D-Box Pump Alarm H2O Line PWR Line

Following are the specifications for the sewage disposal system on the above captioned property.

Type of system: Conventional Other MANURE TO 25% REDUCTION Septic Tank: 1000 gallons Pump Tank: 1000 gallons

Subsurface Drainage Field No. of ditches 4 exact length of each ditch 75 feet width of ditches 3 feet depth of ditches 22-18 inches

French Drain Required: _____ Linear feet

Authorized State Agent

James E. Montoya

Date 3-30-12