

HTE# 11-5-28040

Harnett County Department of Public Health

PERMIT # 26808

Operation Permit

22251

New Installation Septic Tank Nitrification Line Repair Expansion

PROPERTY LOCATION: 51415 RAILS CHURCH RD

Name: (owner) Comfort Homes INC SUBDIVISION SITKINSON LOT # 27

System Installer: Fish Brothers Registration # _____


Basement with plumbing: Garage Number of Bedrooms 3000

Type of Water Supply: Community Public Well Distance from well _____ feet

System Type: Master to 25' to 20' (25' to 20') System Type III B E2247
Types V and VI Systems expire in 5 years.

(In accordance with Table V a) Owner must contact Health Department 6 months prior to expiration for permit renewal.

This system has been installed in compliance with applicable North Carolina General Statutes, Rules for Sewage Treatment and Disposal, and all conditions of the Improvement Permit and Construction Authorization.

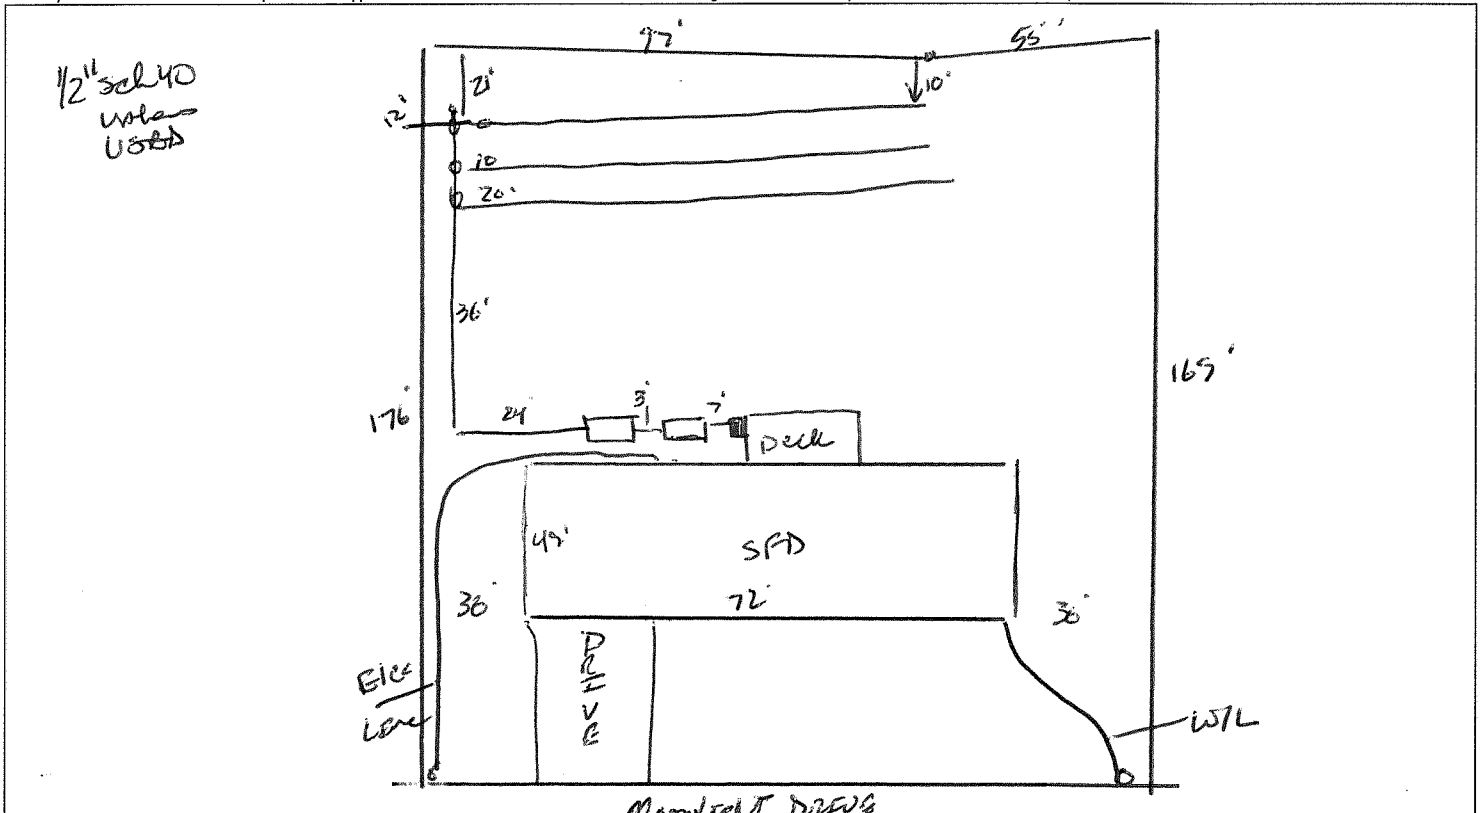

PERMIT CONDITIONS:

- I. Performance: System shall perform in accordance with Rule .1961.
- II. Monitoring: As required by Rule .1961.
- III. Maintenance: As required by Rule .1961. Other: _____
Subsurface system operator required? Yes No
If yes, see attached sheet for additional operation conditions, maintenance and reporting.
- IV. Operation: _____
- V. Other: _____

D-Box Pump Alarm H2O Line PWR Line

Following are the specifications for the sewage disposal system on the above captioned property. E2247
Type of system: Conventional Other 25' to 20' (25' to 20') System Type III B Septic Tank: 1000 gallons Pump Tank: 1000 gallons
Subsurface Drainage Field No. of exact length width of depth of
ditches 3 of each ditch 80 feet ditches 3 feet ditches 30" to 18" inches
French Drain Required: _____ Linear feet

Authorized State Agent James E. Marshall Date 3-4-12