

HTE# 12-5 28171

Harnett County Department of Public Health

PERMIT # 26877

Operation Permit

22227

New Installation Septic Tank Nitrification Line Repair Expansion

PROPERTY LOCATION: WIRE RD

Name: (owner) SANNY HOMES LLC SUBDIVISION KENLAN FARMS LOT # 7

System Installer: THORNTONS PLUMBING Registration # _____


Basement with plumbing: Garage Number of Bedrooms 4

Type of Water Supply: Community Public Well Distance from well 100 feet

System Type: III g Types V and VI Systems expire in 5 years.

(In accordance with Table V a) Owner must contact Health Department 6 months prior to expiration for permit renewal.

This system has been installed in compliance with applicable North Carolina General Statutes, Rules for Sewage Treatment and Disposal, and all conditions of the Improvement Permit and Construction Authorization.

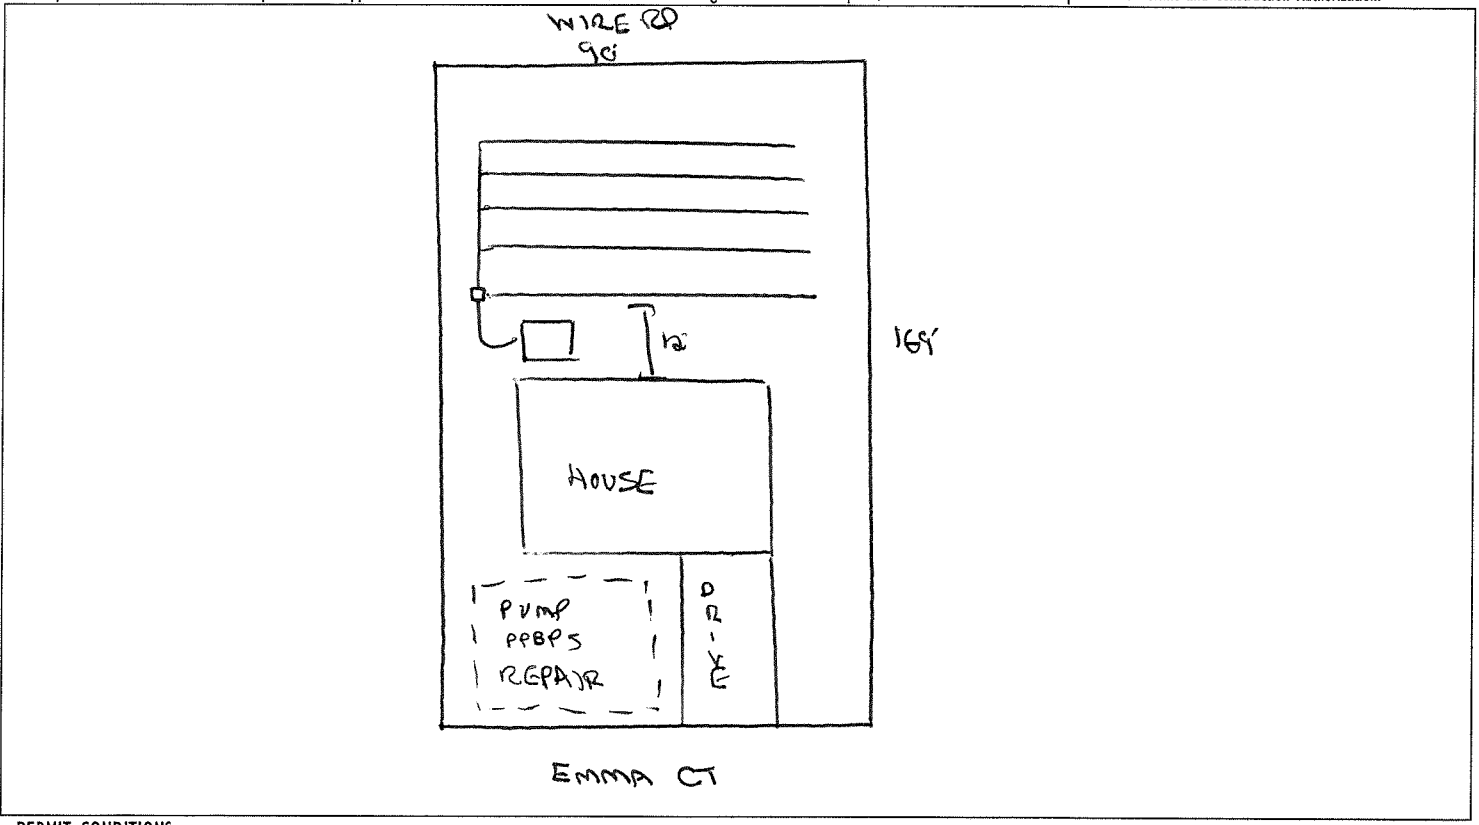

PERMIT CONDITIONS:

- I. Performance: System shall perform in accordance with Rule .1961.
- II. Monitoring: As required by Rule .1961.
- III. Maintenance: As required by Rule .1961. Other: _____
Subsurface system operator required? Yes No
If yes, see attached sheet for additional operation conditions, maintenance and reporting.
- IV. Operation: _____
- V. Other: _____

D-Box Pump Alarm H2O Line PWR Line

Following are the specifications for the sewage disposal system on the above captioned property.

Type of system: Conventional Other EZ FLOW Septic Tank: 1000 gallons Pump Tank: _____ gallons
 Subsurface Drainage Field No. of ditches 5 exact length of each ditch 70 feet width of ditches 3 feet depth of ditches 18-28 inches
 French Drain Required: _____ Linear feet

Authorized State Agent [Signature] RGHS Date 3/8/12