

HTE# 12-5-282012

Harnett County Department of Public Health

PERMIT # 26885

Operation Permit

22821

New Installation Septic Tank Nitrification Line Repair Expansion

PROPERTY LOCATION: Docs 80

Name: (owner) H+H CONSTRUCTORS SUBDIVISION OAKMONT LOT # 11

System Installer: OTIS STRICKLAND Registration # _____

Basement with plumbing: Garage Number of Bedrooms 5


Type of Water Supply: Community Public Well Distance from well 100 feet

System Type: III B Types V and VI Systems expire in 5 years.

(In accordance with Table V a)

Owner must contact Health Department 6 months prior to expiration for permit renewal.

This system has been installed in compliance with applicable North Carolina General Statutes, Rules for Sewage Treatment and Disposal, and all conditions of the Improvement Permit and Construction Authorization.

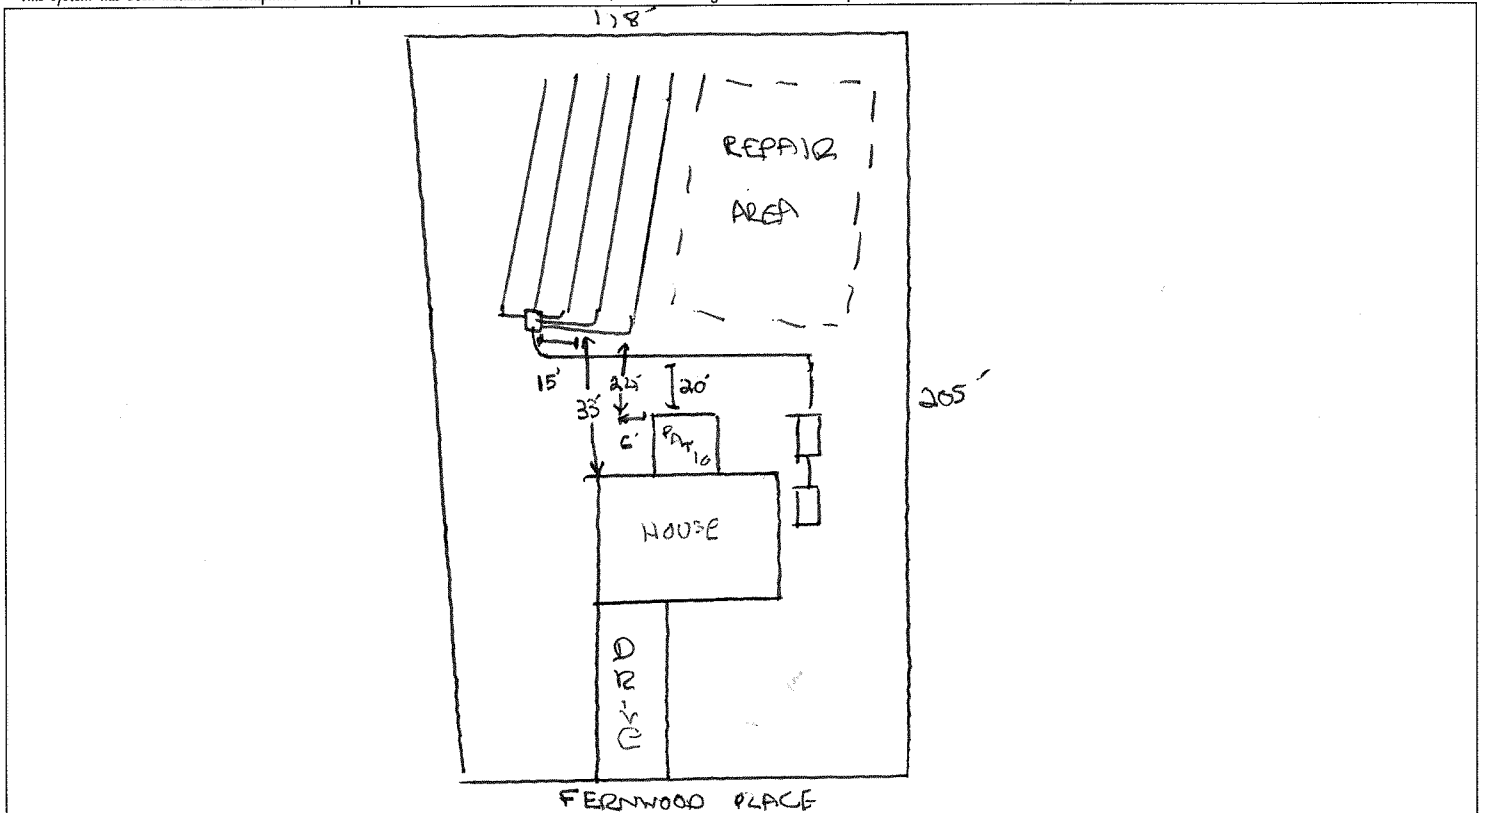

PERMIT CONDITIONS:

- I. Performance: System shall perform in accordance with Rule .1961.
- II. Monitoring: As required by Rule .1961.
- III. Maintenance: As required by Rule .1961. Other: _____
Subsurface system operator required? Yes No
If yes, see attached sheet for additional operation conditions, maintenance and reporting.
- IV. Operation: _____
- V. Other: SYSTEM CHANGED FROM ORIGINAL PERMIT DUE SITE GRADING

D-Box Pump Alarm H2O Line PWR Line

Following are the specifications for the sewage disposal system on the above captioned property.

Type of system: Conventional Other PUMP TO EZ FLOW Septic Tank: 1250 gallons Pump Tank: 1250 gallons
 Subsurface No. of exact length width of depth of
 Drainage Field 5 ditches of each ditch 70 feet ditches 3 feet ditches 18-24 inches
 French Drain Required: _____ Linear feet

Authorized State Agent [Signature] Date 6/17/13