

COMMENTS: _____

<u>LANDSCAPE POSITIONS</u>	<u>GROUP</u>	<u>TEXTURES</u>	<u>.1955 LTAR</u>	<u>CONSISTENCE MOIST</u>	<u>WET</u>
R-RIDGE	I	S-SAND	1.2 - 0.8	VFR-VERY FRIABLE FR-FRIABLE FI-FIRM VFI-VERY FIRM EFI-EXTREMELY FIRM	NS-NON-STICKY SS-SLIGHTLY STICKY S-STICKY VS-VERY STICKY NP-NON-PLASTIC SP-SLIGHTLY STICKY P-PLASTIC VP-VERY PLASTIC
S-SHOULDER SLOPE		LS-LOAMY SAND			
L-LINEAR SLOPE	II	SL-SANDY LOAM	0.8 - 0.6		
FS-FOOT SLOPE		L-LOAM			
N-NOSE SLOPE	III	SI-SILT	0.6 - 0.3		
H-HEAD SLOPE		SIL-SILT LOAM			
CC-CONCLAVE SLOPE		CL-CLAY LOAM			
CV-CONVEX SLOPE		SCL-SANDY CLAY LOAM			
T-TERRACE	IV	SIC-SILTY CLAY	0.4 - 0.1		
FP-FLOOD PLAN		C-CLAY			
		SC-SANDY CLAY			


STRUCTURE

- SG-SINGLE GRAIN
- M- MASSIVE
- CR-CRUMB
- GR-GRANULAR
- SBK-SUBANGULAR BLOCKY
- ABK-ANGULAR BLOCKY
- PL-PLATY
- PR-PRISMATIC


MINERALOGY

- SLIGHTLY EXPANSIVE
- EXPANSIVE

Show profile locations and other site features (dimensions, references or benchmark, and North)

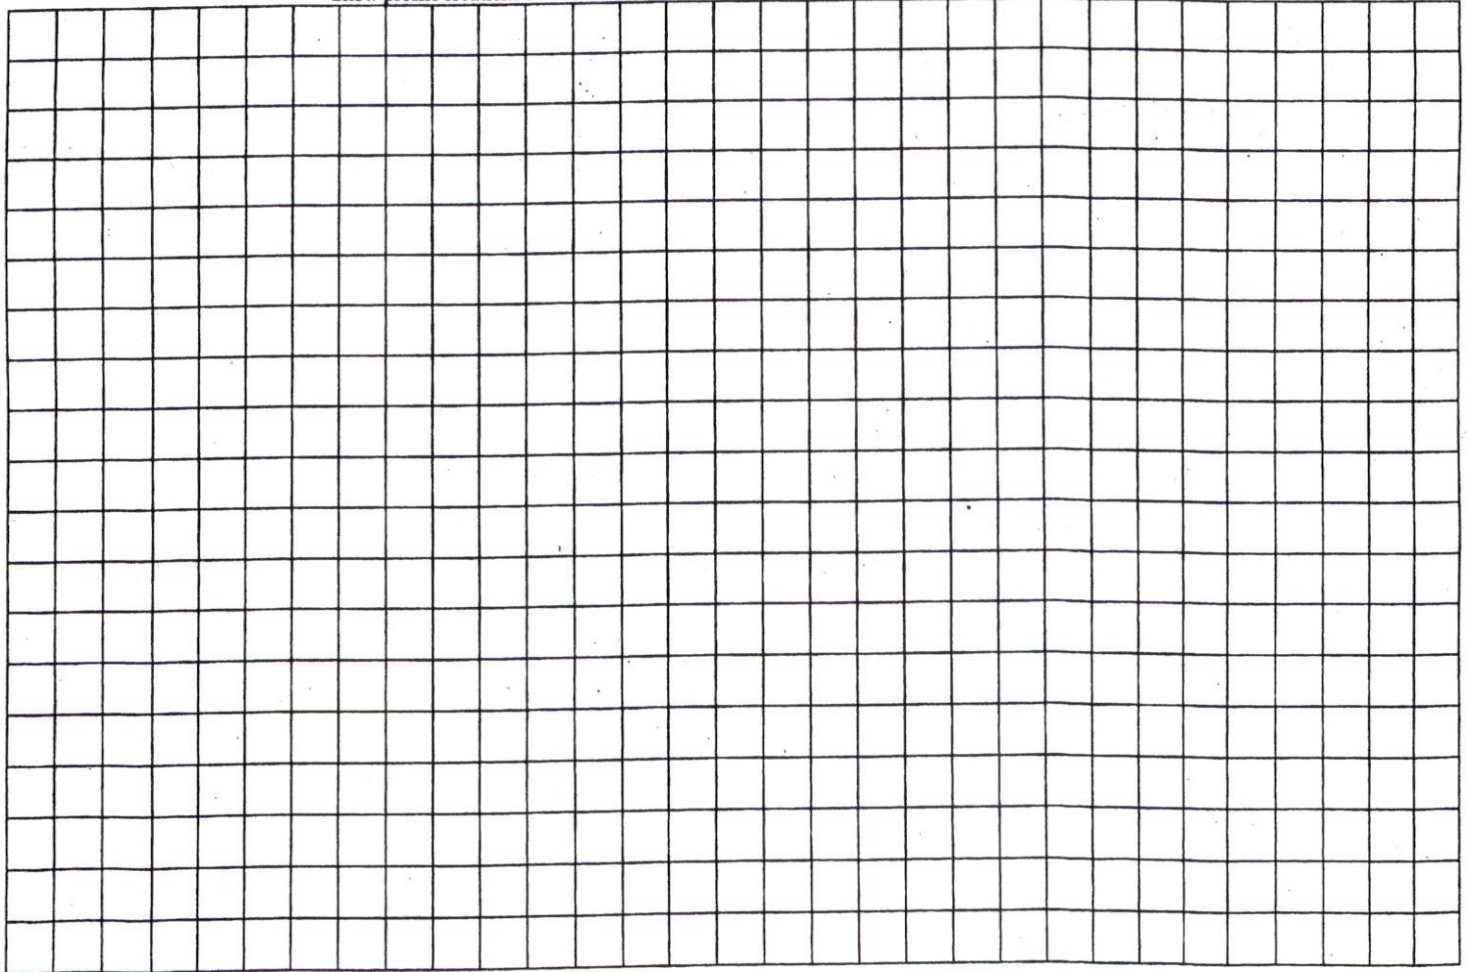

I MICHAEL P GRIFFIN certify that under my direction and supervision this map was drawn from an actual field survey that the error of closure of the survey as calculated by coordinates is 1/10000+ that the area shown hereon was calculated by coordinates
 Witness my hand and seal this day of MONTH 2011

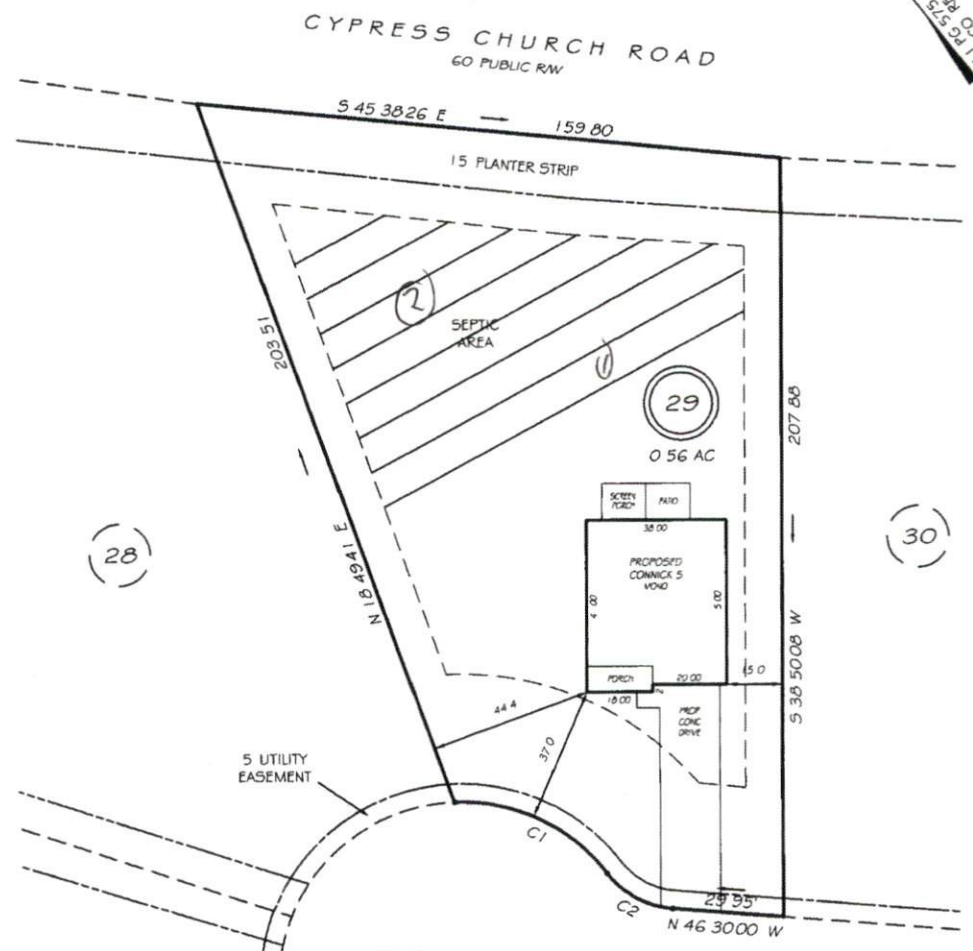

HONEY BROOK COURT
 50 PUBLIC RW

SITE PLAN APPROVAL
 DISTRICT R-20 USE SFP
 #BEDROOMS 4
2-20-12
 Zoning Administrator

SETBACKS


FRONT	35
REAR	25
SIDE	10
CORNER SIDE	20

C1 R=50.00 L=47.95 N25 47 04 W 46 13 Date
 C2 R=25.00 L=21.03 N22 24 19 W 20 41

PRELIMINARY
 NOT FOR RECORDATION,
 SALES OR CONVEYANCE

LEGEND

EIP	EXISTING IRON PIPE	FES	FLARED END SECTION
IPS	IRON PIPE SET	WM	WATER METER
RAW	RIGHT OF WAY	CO	CLEAN OUT
N/F	NOW OR FORMERLY	FH	FIRE HYDRANT
EIS	EXISTING IRON STAKE	CB	CATCH BASIN

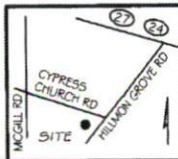

GRIFFIN LAND SURVEYING, INC
 P O BOX 148
 FUQUAY-VARINA NC 27526
 (919) - 567-1963

PLOT PLAN
 FOR
D R HORTON

CYPRESS POINTE
LOT 29
 HONEY BROOK COURT
 CAMERON NC
 CUMBERLAND CO JOHNSONVILLE TOWNSHIP

DRAWN BY <u>NMF</u>	DATE <u>2/17/12</u>
CHECKED BY <u>MPG</u>	SCALE <u>1" = 40'</u>