

Owner: _____ Applicant: Breigh Date Evaluated: 5-21-12
Address: _____ Design Flow (.1949): 360 Property Size: _____
Proposed Facility: _____ Location of Site: _____ Property Recorded: _____
Water Supply: ☒ Public ☐ Individual ☐ Well ☐ Spring ☐ Other
Evaluation Method: ☐ Auger Boring ☐ Pit ☐ Cut
Type of Wastewater: ☒ Sewage ☐ Industrial Process ☐ Mixed

Description	Initial System	Repair System	Other Factors (.1946):
Available Space (.1945)			Site Classification (.1948):
System Type(s)	25	25	Evaluated By:
Site LTAR	35	3	Others Present:

COMMENTS: _____

<u>LANDSCAPE POSITIONS</u>	<u>GROUP</u>	<u>TEXTURES</u>	<u>.1955 LTAR</u>	<u>CONSISTENCE MOIST</u>	<u>WET</u>
R-RIDGE	I	S-SAND	1.2 - 0.8	VFR-VERY FRIABLE	NS-NON-STICKY
S-SHOULDER SLOPE		LS-LOAMY SAND		FR-FRIABLE	SS-SLIGHTLY STICKY
L-LINEAR SLOPE				FI-FIRM	S-STICKY
FS-FOOT SLOPE	II	SL-SANDY LOAM	0.8 - 0.6	VFI-VERY FIRM	VS-VERY STICKY
N-NOSE SLOPE		L-LOAM		EFI-EXTREMELY FIRM	NP-NON-PLASTIC
H-HEAD SLOPE					SP-SLIGHTLY STICKY
CC-CONCLAVE SLOPE	III	SI-SILT	0.6 - 0.3		P-PLASTIC
CV-CONVEX SLOPE		SIL-SILT LOAM			VP-VERY PLASTIC
T-TERRACE		CL-CLAY LOAM			
FP-FLOOD PLAN		SCL-SANDY CLAY LOAM			
	IV	SIC-SILTY CLAY	0.4 - 0.1		
		C-CLAY			
		SC-SANDY CLAY			

STRUCTURE

SG-SINGLE GRAIN

M-MASSIVE

CR-CRUMB

GR-GRANULAR

SBK-SUBANGULAR BLOCKY

ABK-ANGULAR BLOCKY

PL-PLATY


PR-PRISMATIC

MINERALOGY

SLIGHTLY EXPANSIVE

EXPANSIVE

Show profile locations and other site features (dimensions, references or benchmark, and North)

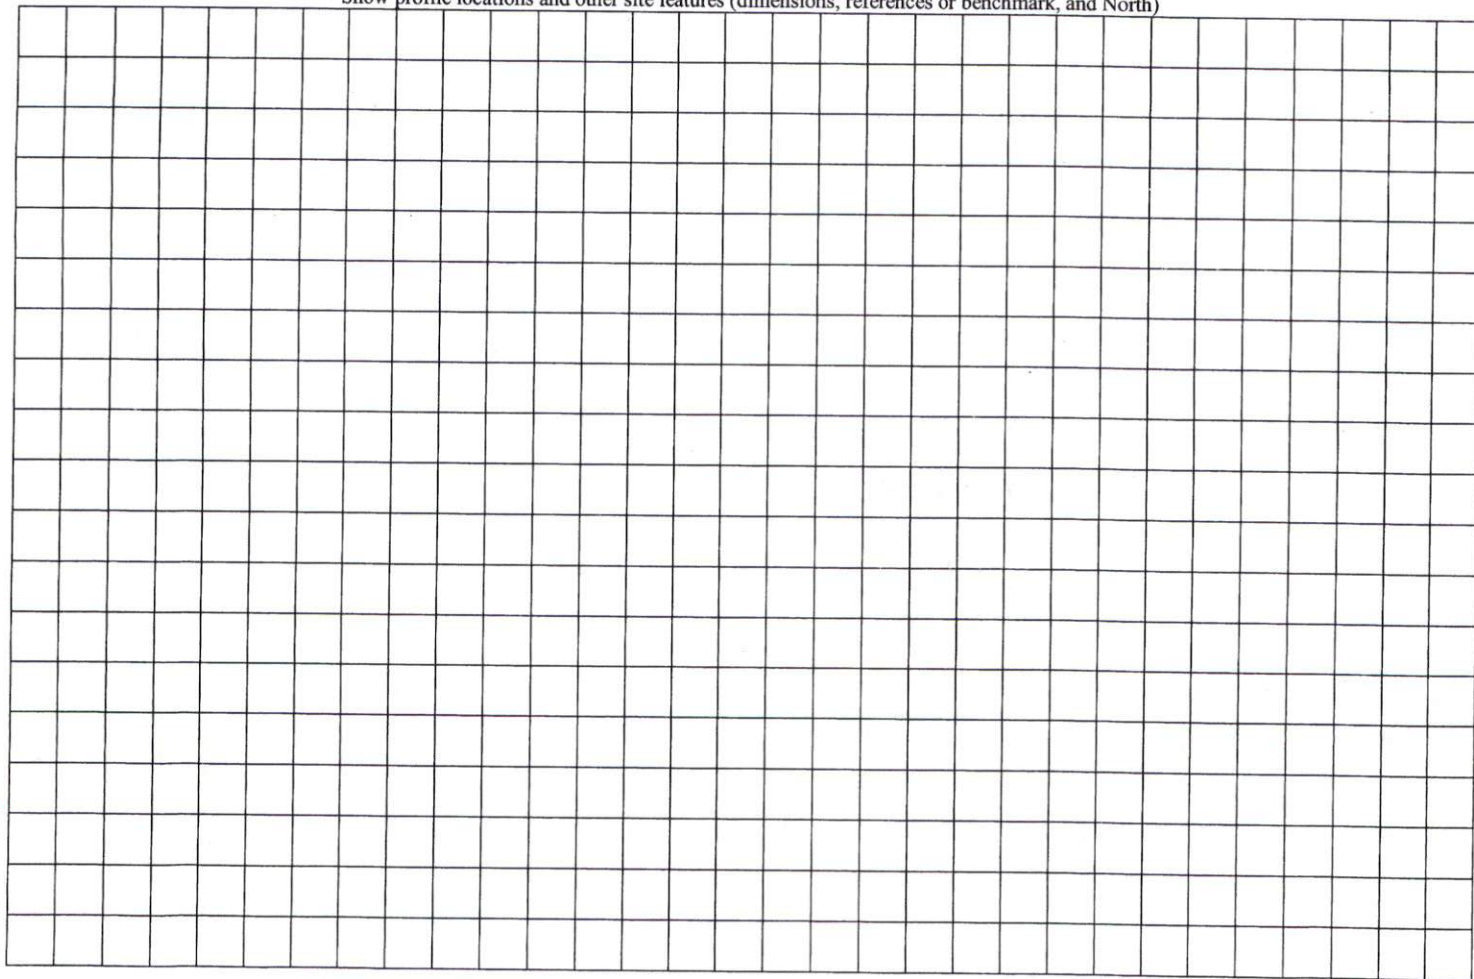



VICINITY MAP NTS

COURSE	BEARING	DISTANCE	LEGEND
L-1	N 62°46'29"W	3.31'	EIS - EXISTING IRON STAKE
L-2	N 67°11'12"W	52.98'	EIP - EXISTING IRON PIPE
L-3	N 70°22'45"W	51.59'	UP - UTILITY POLE
L-4	N 71°21'59"W	136.85'	RCP - REINFORCED CONCRETE PIPE
NOTES			R/W - RIGHT OF WAY
			D.B. - DEED BOOK

AREA BY COORDINATES
PIN #0661-03-5395.000
PROPERTY ZONED RA-40

SETBACKS

THIS PROPERTY IS NOT LOCATED
IN A FLOOD HAZARD AREA
PER F.E.M.A. MAP #3720066000J
EFF. DATE: 10/3/2006 ZONE X


FRONT - 35'
SIDE - 10'
REAR - 25'

OTTIS MILAM
PIN #0661-03-3484.000
D.B. 2620 PG. 291

PEARL V. CRENSHAW
PIN #0661-03-5646.000
D.B. 2000E-0262
D.B. 763 PG. 397


CORNER FALLS
IN PINE TREE

MAP #2012-275

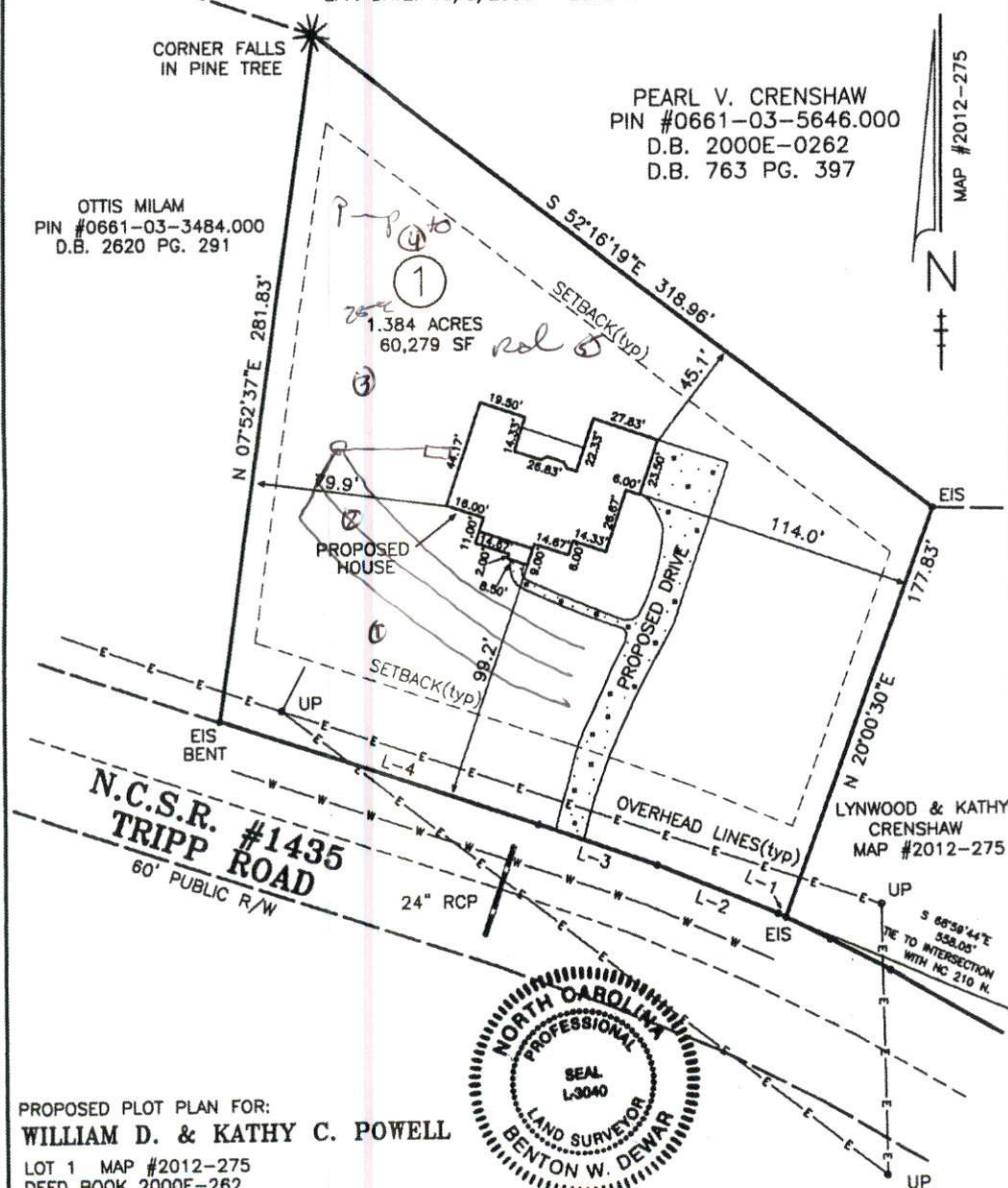

PROPOSED PLOT PLAN FOR:
WILLIAM D. & KATHY C. POWELL

LOT 1 MAP #2012-275
DEED BOOK 2000E-262
NEILL'S CREEK TOWNSHIP
HARNETT COUNTY - NORTH CAROLINA
PIN #0661-03-5395.000
SCALE: 1" = 60' MAY 14, 2012

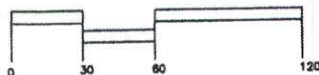

BENTON DEWAR & ASSOCIATES
PROFESSIONAL LAND SURVEYOR
5920 HONEYCUTT ROAD
HOLLY SPRINGS, NC 27540
(919)-552-9813



I, BENTON W. DEWAR CERTIFY THAT THIS PLAT WAS DRAWN UNDER
MY SUPERVISION FROM AN ACTUAL SURVEY MADE UNDER MY
SUPERVISION; THAT THE RATIO OF PRECISION IS 1:10,000;
THAT THE BOUNDARIES NOT SURVEYED ARE SHOWN AS BROKEN LINES
PLOTTED FROM INFORMATION FOUND IN BOOK 463
PAGE 397; THAT THIS PLAT DOES NOT MEET SIZE REQUIREMENTS
FOR RECORDING IN THE REGISTER OF DEEDS, PER G.S. 47-30 AS AMENDED.
LICENCE NUMBER AND SEAL THIS 14th DAY OF MAY 2012

Benton W. Dewar
PROFESSIONAL LAND SURVEYOR L-3040

THIS PLAT IS OF A BOUNDARY SURVEY OF AN EXISTING
PARCEL OF LAND THAT IS REGULATED BY A COUNTY OR
MUNICIPALITY ORDINANCE THAT REGULATES PARCELS OF LAND.

12-765
POWL/DIC/12/650