

HTE# 12-5-29347

Harnett County Department of Public Health

PERMIT # 27018

Operation Permit

22454

New Installation Septic Tank Nitrification Line Repair Expansion

PROPERTY LOCATION: 31148 ATKINS RD

Name: (owner) Comfort Homes Inc SUBDIVISION STRATTON LOT # 12

System Installer: Fish Brothers Registration # _____

Basement with plumbing: Garage Number of Bedrooms 3


Type of Water Supply: Community Public Well Distance from well _____ feet

System Type: Pump to 25% Redwood System Type II B Systems expire in 5 years.

(In accordance with Table V a)

Owner must contact Health Department 6 months prior to expiration for permit renewal.

This system has been installed in compliance with applicable North Carolina General Statutes, Rules for Sewage Treatment and Disposal, and all conditions of the Improvement Permit and Construction Authorization.

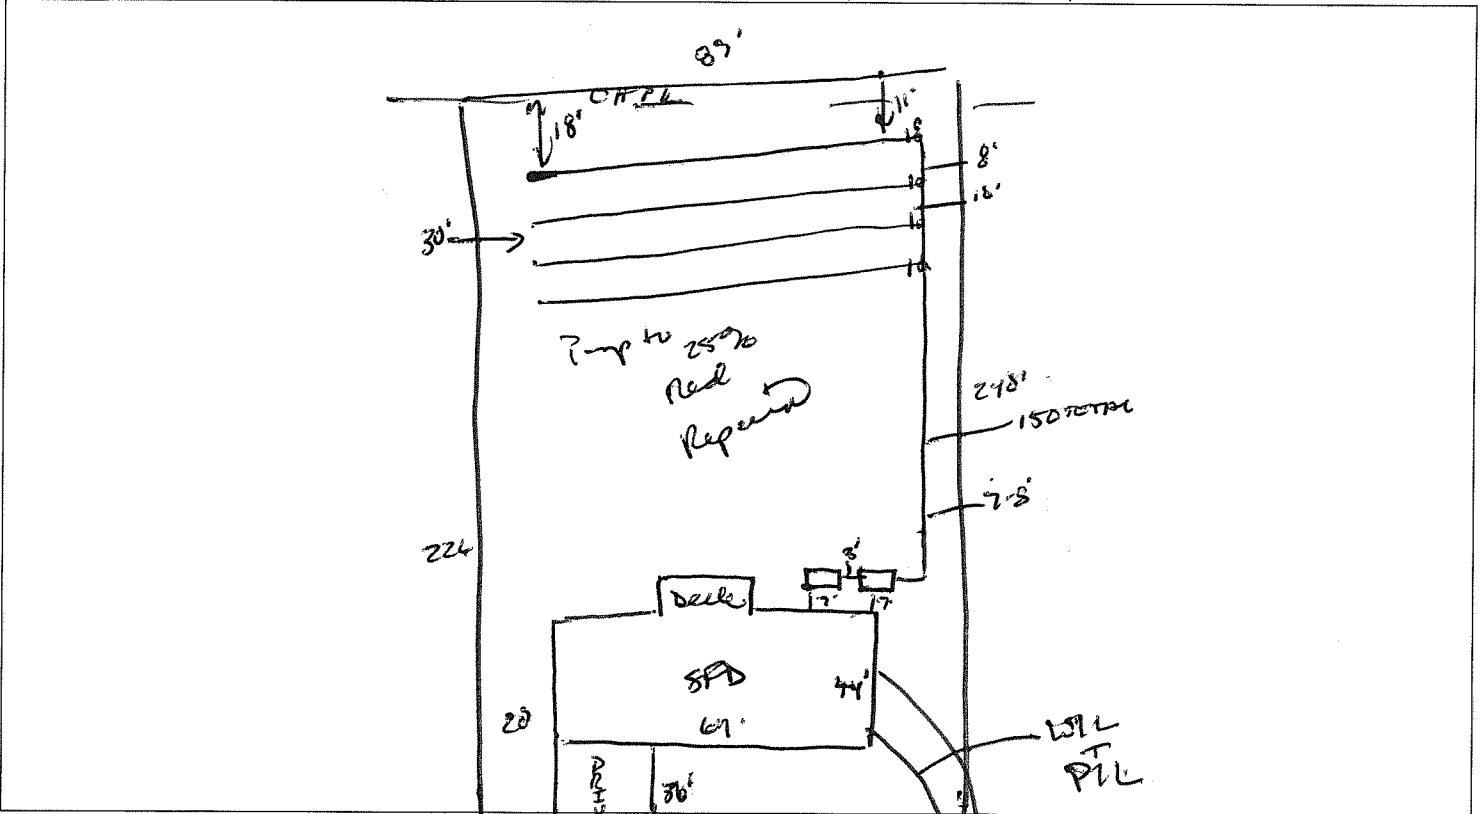

PERMIT CONDITIONS:

- I. Performance: System shall perform in accordance with Rule .1961.
- II. Monitoring: As required by Rule .1961.
- III. Maintenance: As required by Rule .1961. Other: _____

Subsurface system operator required? Yes No

If yes, see attached sheet for additional operation conditions, maintenance and reporting.

IV. Operation: _____

V. Other: _____

D-Box Pump Alarm H2O Line PWR Line

Following are the specifications for the sewage disposal system on the above captioned property.

Type of system: Conventional Other 25% Redwood System Type II B Septic Tank: 1000 gallons Pump Tank: 1000 gallons

Subsurface Drainage Field No. of ditches 4 exact length of each ditch 60 feet width of ditches 3 feet depth of ditches 24-318 inches

French Drain Required: _____ Linear feet

Authorized State Agent James E. Mankin @ 2845 Date 9-24-12