

HTE# 12-5-29348

Harnett County Department of Public Health

PERMIT # 27019

Operation Permit

22453

New Installation Septic Tank Nitrification Line Repair Expansion

PROPERTY LOCATION: 561448 ATKINS RD

Name: (owner) Comfort Home INC SUBDIVISION STATION LOT # 23

System Installer: Fred Bralton Registration # _____


Basement with plumbing: Garage Number of Bedrooms 3

Type of Water Supply: Community Public Well Distance from well _____ feet

System Type: Pipe to 2500 nitrification system type B Types V and VI Systems expire in 5 years.

(In accordance with Table V a) Owner must contact Health Department 6 months prior to expiration for permit renewal.

This system has been installed in compliance with applicable North Carolina General Statutes, Rules for Sewage Treatment and Disposal, and all conditions of the Improvement Permit and Construction Authorization.

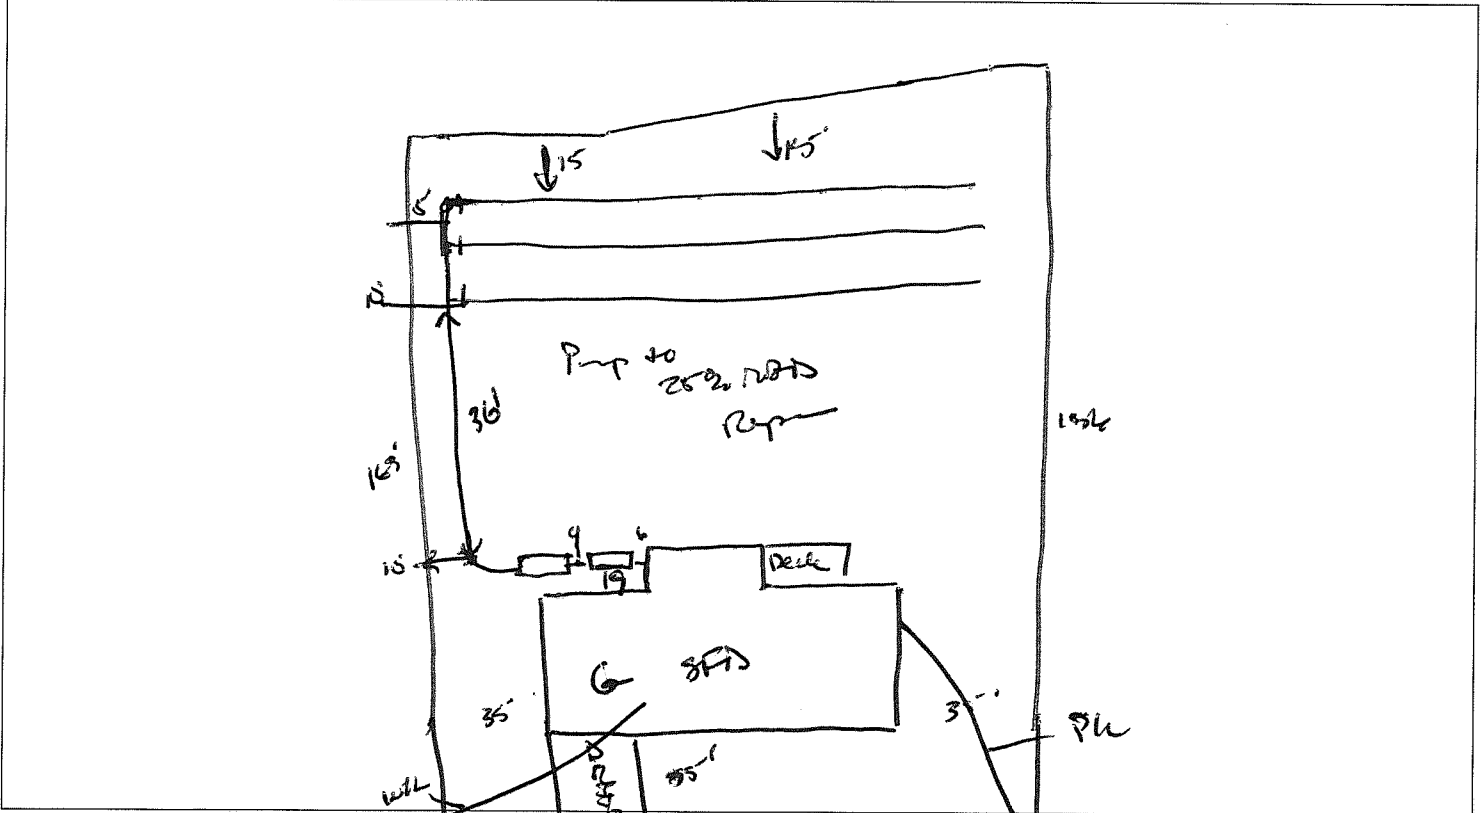

PERMIT CONDITIONS:

- I. Performance: System shall perform in accordance with Rule .1961.
- II. Monitoring: As required by Rule .1961.
- III. Maintenance: As required by Rule .1961. Other: _____

Subsurface system operator required? Yes No

If yes, see attached sheet for additional operation conditions, maintenance and reporting.

IV. Operation: _____

V. Other: _____

D-Box Pump Alarm H2O Line PWR Line

Following are the specifications for the sewage disposal system on the above captioned property.

Type of system: Conventional Other 2500 nitrification system Septic Tank: 1000 gallons Pump Tank: 1000 gallons

Subsurface exact length width of depth of

Drainage Field No. of ditches 3 of each ditch 80 feet width of ditches 3 feet depth of ditches 24-18 inches

French Drain Required: _____ Linear feet

Authorized State Agent Jerry E. Muller

Date 9-24-12