

Sheet:
Property ID:
Lot #:
File #:
Code:

Owner:

Applicant:

Address:

Date Evaluated: 9-5-12

Proposed Facility:

Design Flow (.1949): 360

Property Size:

Location of Site 5 1426 Colk-

Property Recorded:

Water Supply:

☒ Public ☐ Individual ☐ Well☐ Spring☐ Other

Evaluation Method: ☐ Auger Boring

☐ Pit ☐ Cut

Type of Wastewater:

☒ Sewage☐ Industrial Process☐ Mixed

Description	Initial System	Repair System	Other Factors (.1946):
Available Space (.1945)	✓	✓	Site Classification (.1948): 85
System Type(s)	252	25	Evaluated By: 92
Site LTAR	3	3	Others Present:

COMMENTS: _____

<u>LANDSCAPE POSITIONS</u>	<u>GROUP</u>	<u>TEXTURES</u>	<u>.1955 LTAR</u>	<u>CONSISTENCE MOIST</u>	<u>WET</u>
R-RIDGE	I	S-SAND	1.2 - 0.8	VFR-VERY FRIABLE FR-FRIABLE FI-FIRM VFI-VERY FIRM EFI-EXTREMELY FIRM	NS-NON-STICKY SS-SLIGHTY STICKY S-STICKY VS-VERY STICKY NP-NON-PLASTIC SP-SLIGHTLY STICKY P-PLASTIC VP-VERY PLASTIC
S-SHOULDER SLOPE		LS-LOAMY SAND			
L-LINEAR SLOPE	II	SL-SANDY LOAM	0.8 - 0.6		
FS-FOOT SLOPE		L-LOAM			
N-NOSE SLOPE	III	SI-SILT	0.6 - 0.3		
H-HEAD SLOPE		SIL-SILT LOAM			
CC-CONCLAVE SLOPE		CL-CLAY LOAM			
CV-CONVEX SLOPE		SCL-SANDY CLAY LOAM			
T-TERRACE	IV	SIC-SILTY CLAY	0.4 - 0.1		
FP-FLOOD PLAN		C-CLAY			
		SC-SANDY CLAY			

STRUCTURE


SG-SINGLE GRAIN
M-MASSIVE
CR-CRUMB
GR-GRANULAR
SBK-SUBANGULAR BLOCKY
ABK-ANGULAR BLOCKY
PL-PLATY
PR-PRISMATIC


MINERALOGY

SLIGHTLY EXPANSIVE

EXPANSIVE

Show profile locations and other site features (dimensions, references or benchmark, and North)

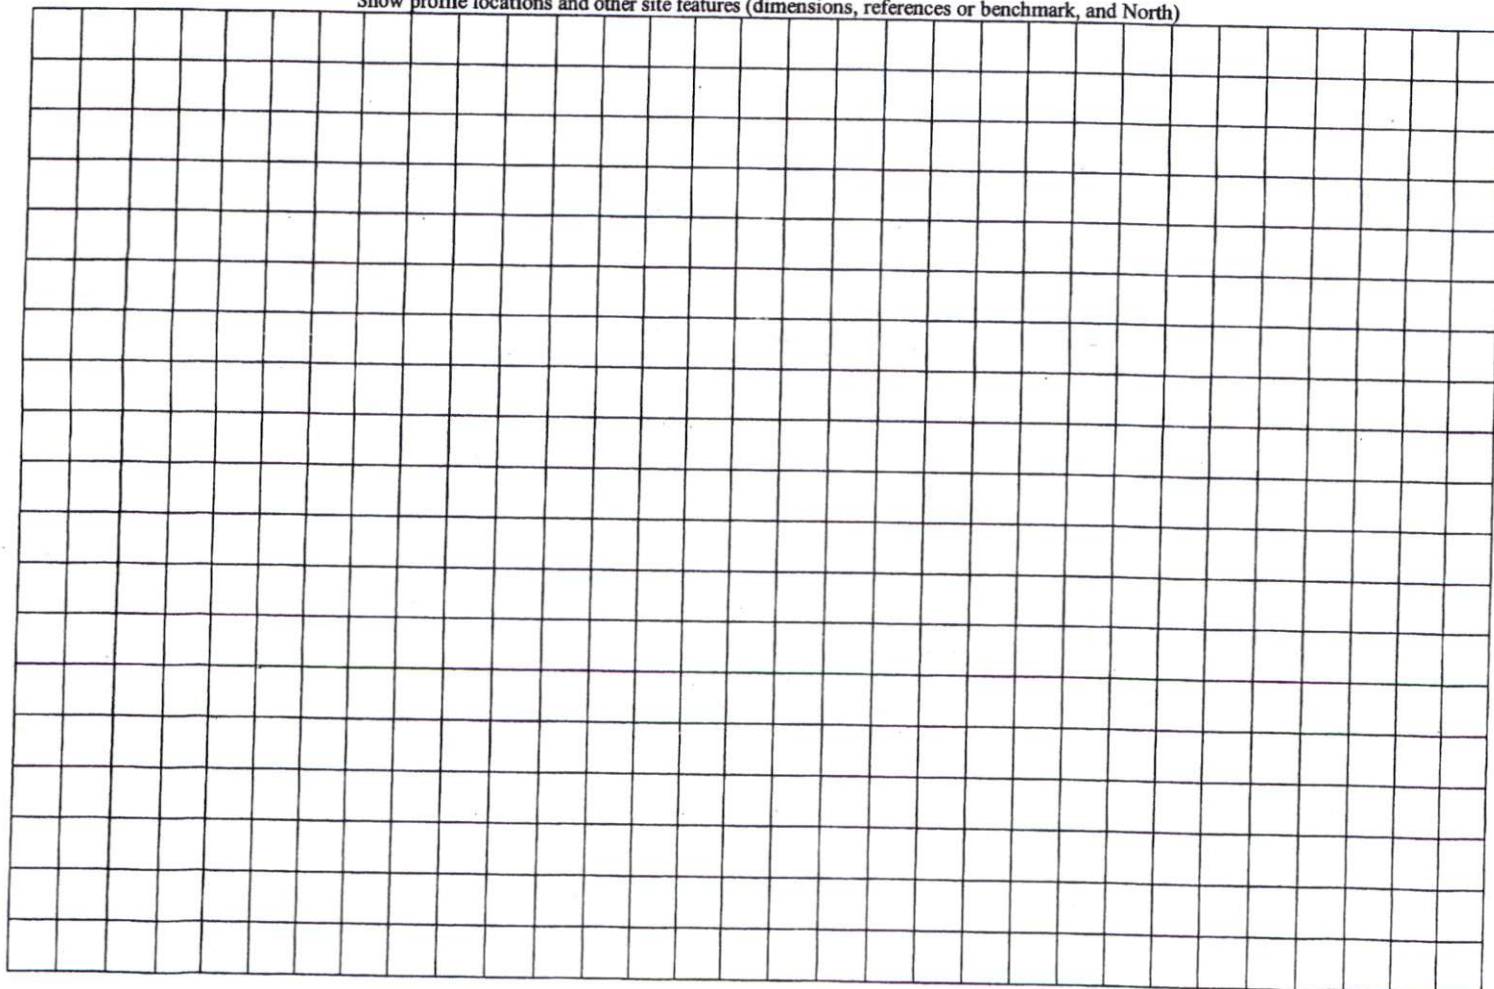

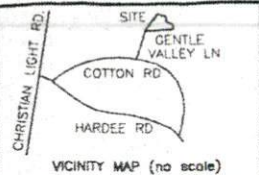

NOTES
AREA PER MAP # 2004-1338
NOT AN ACTUAL SURVEY.

LEGEND
R - RADIUS
A - ARC LENGTH

BUILDING SETBACKS
FRONT - 35'
SIDE - 10'
REAR - 25'
CORNER SIDE - 20'


LORI UNDERWOOD
D.B. 896 PG. 944

RUN OF ROGERS SPRING BRANCH
IS THE PROPERTY LINE

5E
3.643 ACRES +/-
MAP # 2004-1338

4
MAP # 2004-1338

PROPOSED PLAN FOR
CHRIS M. CLARK
251 GENTLE VALLEY LANE
FUQUAY-VARINA, NC 27526
LOT 5 & E - MAP # 2004-1338
PIN # 0644-10-6038.000
HECTOR'S CREEK TOWNSHIP
HARNETT COUNTY - NORTH CAROLINA
SCALE: 1" = 60' - AUGUST 28, 2012

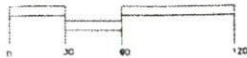

BENTON DEWAR & ASSOCIATES
PROFESSIONAL LAND SURVEYOR
5820 HONEYCUTT ROAD
HOLLY SPRINGS, NC 27540
(919)-552-9813



I, BENTON W. DEWAR CERTIFY THAT THIS PLAT WAS DRAWN UNDER
MY SUPERVISION FROM AN ACTUAL SURVEY MADE UNDER MY
SUPERVISION THAT THE RATIO OF PRECISION IS 1:1. N/A
THAT THE BOUNDARIES NOT SURVEYED ARE SHOWN AS BROKEN LINES
PLOTTED FROM INFORMATION FOUND IN BOOK MAP 2004
PAGE 1338 THAT THIS PLAT DOES NOT MEET SIZE REQUIREMENTS
FOR RECORDING IN THE REGISTER OF DEEDS PER D.S. 47-30 AS AMENDED.
LICENSE NUMBER AND SEAL THIS 28th DAY OF AUG 2012

B.W. Dewar
PROFESSIONAL LAND SURVEYOR L-3040
THIS PLAT IS OF A BOUNDARY SURVEY OF AN EXISTING
PARCEL OF LAND THAT IS REGULATED BY A COUNTY OR
MUNICIPALITY ORDINANCE THAT REGULATES PARCELS OF LAND.

12-45L
SCLARK\12\600