

HTE# 12-5-30214

Harnett County Department of Public Health

PERMIT # 27251

Operation Permit

22816

New Installation Septic Tank Nitrification Line Repair Expansion

PROPERTY LOCATION: GREENLINKS DR

Name: (owner) WICKER CONST. CORP. SUBDIVISION CAROLINA SEASONS LOT # 419A

System Installer: TERRY MAPLES Registration # _____


Basement with plumbing: Garage Number of Bedrooms 5

Type of Water Supply: Community Public Well Distance from well 100 feet

System Type: IIIg Types V and VI Systems expire in 5 years.

(In accordance with Table V a) Owner must contact Health Department 6 months prior to expiration for permit renewal.

This system has been installed in compliance with applicable North Carolina General Statutes, Rules for Sewage Treatment and Disposal, and all conditions of the Improvement Permit and Construction Authorization.

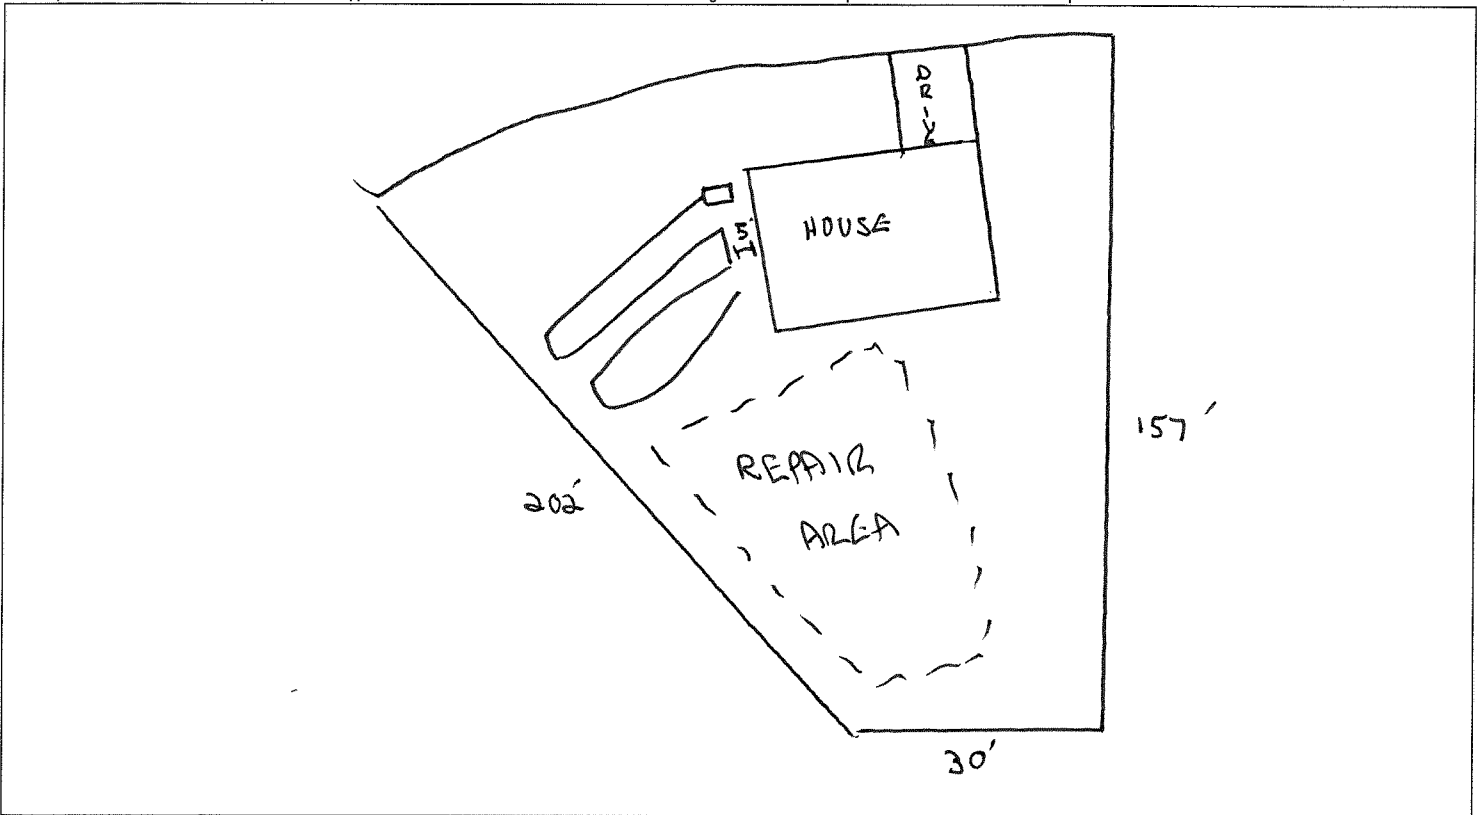

PERMIT CONDITIONS:

- I. Performance: System shall perform in accordance with Rule .1961.
- II. Monitoring: As required by Rule .1961.
- III. Maintenance: As required by Rule .1961. Other: _____
Subsurface system operator required? Yes No
If yes, see attached sheet for additional operation conditions, maintenance and reporting.

IV. Operation: _____

V. Other: _____

D-Box Pump Alarm H2O Line PWR Line

Following are the specifications for the sewage disposal system on the above captioned property.

Type of system: Conventional Other CHAMBER (Q4) Septic Tank: 1250 gallons Pump Tank: _____ gallons

Subsurface No. of exact length width of depth of
Drainage Field ditches 1 of each ditch 190 feet ditches 3 feet ditches 18.34 inches

French Drain Required: _____ Linear feet

Authorized State Agent [Signature] Date 6/13/13