






SITE PLAN APPROVAL  
 DISTRICT RA 30 USE SFD  
 #BEDROOMS 4  
 Date 12-7-12 Zoning Administrator [Signature]

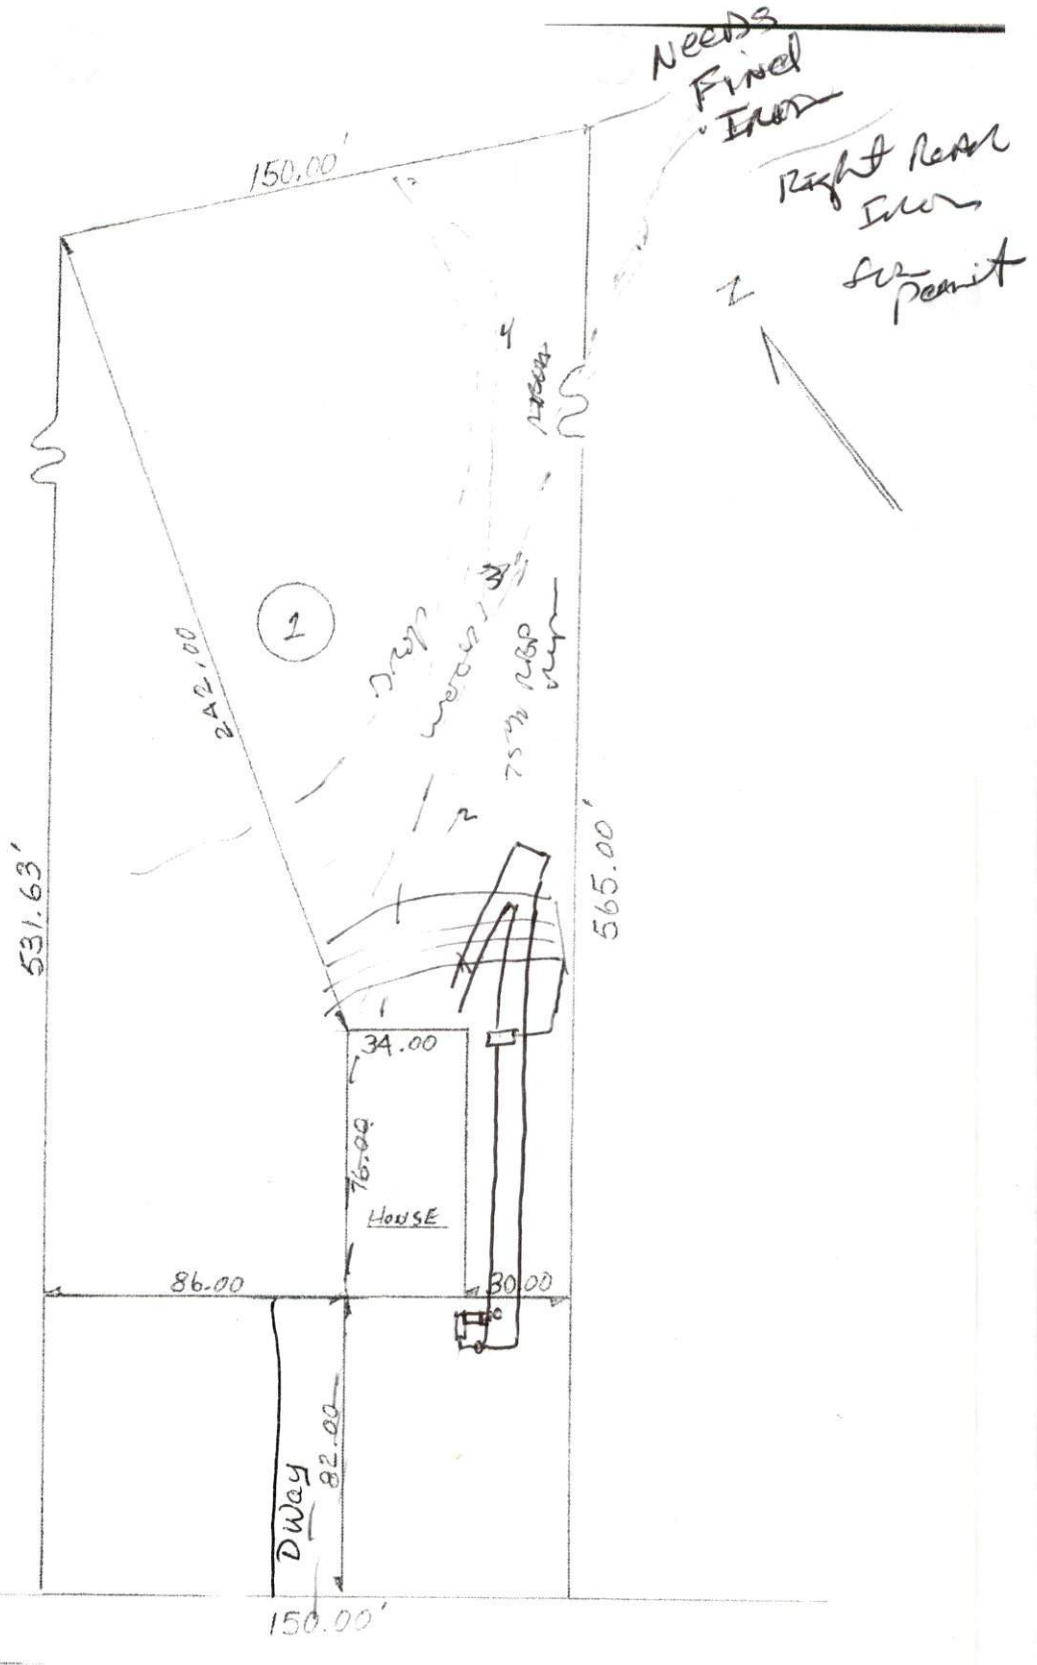

TUTOR RD.

OWNER  
 DANIEL & ANNA RUZICKA  
 LOT #1 PC#D/67C

BUILDER / AGENT  
 ROBERT SULLIVAN BLDG. INC  
 311 DESTINY TRAIL  
 FURQUAY VARIETY NC 27526  
 919-552-2630

PLOT PLAN  
 SCALE 1" = 50'