

Owner: Applicant:

Applicant:

Date Evaluated: 2-9-83

Design Flow (.1949): 3608

Property Size:

Proposed Facility: *SPD*

Property Recorded:

Location of Site:

☒ Public ☐ Individual ☐ Well☐ Spring☐ Other

Water Supply:

Evaluation Method: ☐ ☒ Auger Boring

☐ Pit ☐ Cut

Type of Wastewater:

☐ Sewage

☐ Industrial Process

☐ Mixed

Description	Initial System	Repair System	Other Factors (.1946): Site Classification (.1948): Evaluated By:  Others Present:
Available Space (.1945)			
System Type(s)	252	252	
Site LTAR	~4	~4	

COMMENTS: _____

LANDSCAPE POSITIONS

R-RIDGE
S-SHOULDER SLOPE
L-LINEAR SLOPE
FS-FOOT SLOPE
N-NOSE SLOPE
H-HEAD SLOPE
CC-CONCLAVE SLOPE
CV-CONVEX SLOPE
T-TERRACE
FP-FLOOD PLAN

GROUPTEXTURES.1955 LTARCONSISTENCE MOISTWET

I S-SAND
LS-LOAMY SAND

II SL-SANDY LOAM
L-LOAM

III SI-SILT
SIL-SILT LOAM
CL-CLAY LOAM
SCL-SANDY CLAY LOAM

IV SIC-SILTY CLAY
C-CLAY
SC-SANDY CLAY

1.2 - 0.8

0.8 - 0.6

0.6 - 0.3

0.4 - 0.1

VFR-VERY FRIABLE
FR-FRIABLE
FI-FIRM
VFI-VERY FIRM
EFI-EXTREMELY FIRM

NS-NON-STICKY
SS-SLIGHTLY STICKY
S-STICKY
VS-VERY STICKY
NP-NON-PLASTIC
SP-SLIGHTLY STICKY
P-PLASTIC
VP-VERY PLASTIC

STRUCTURE


SG-SINGLE GRAIN
M-MASSIVE
CR-CRUMB
GR-GRANULAR
SBK-SUBANGULAR BLOCKY
ABK-ANGULAR BLOCKY
PL-PLATY
PR-PRISMATIC


MINERALOGY

SLIGHTLY EXPANSIVE

EXPANSIVE

Show profile locations and other site features (dimensions, references or benchmark, and North)

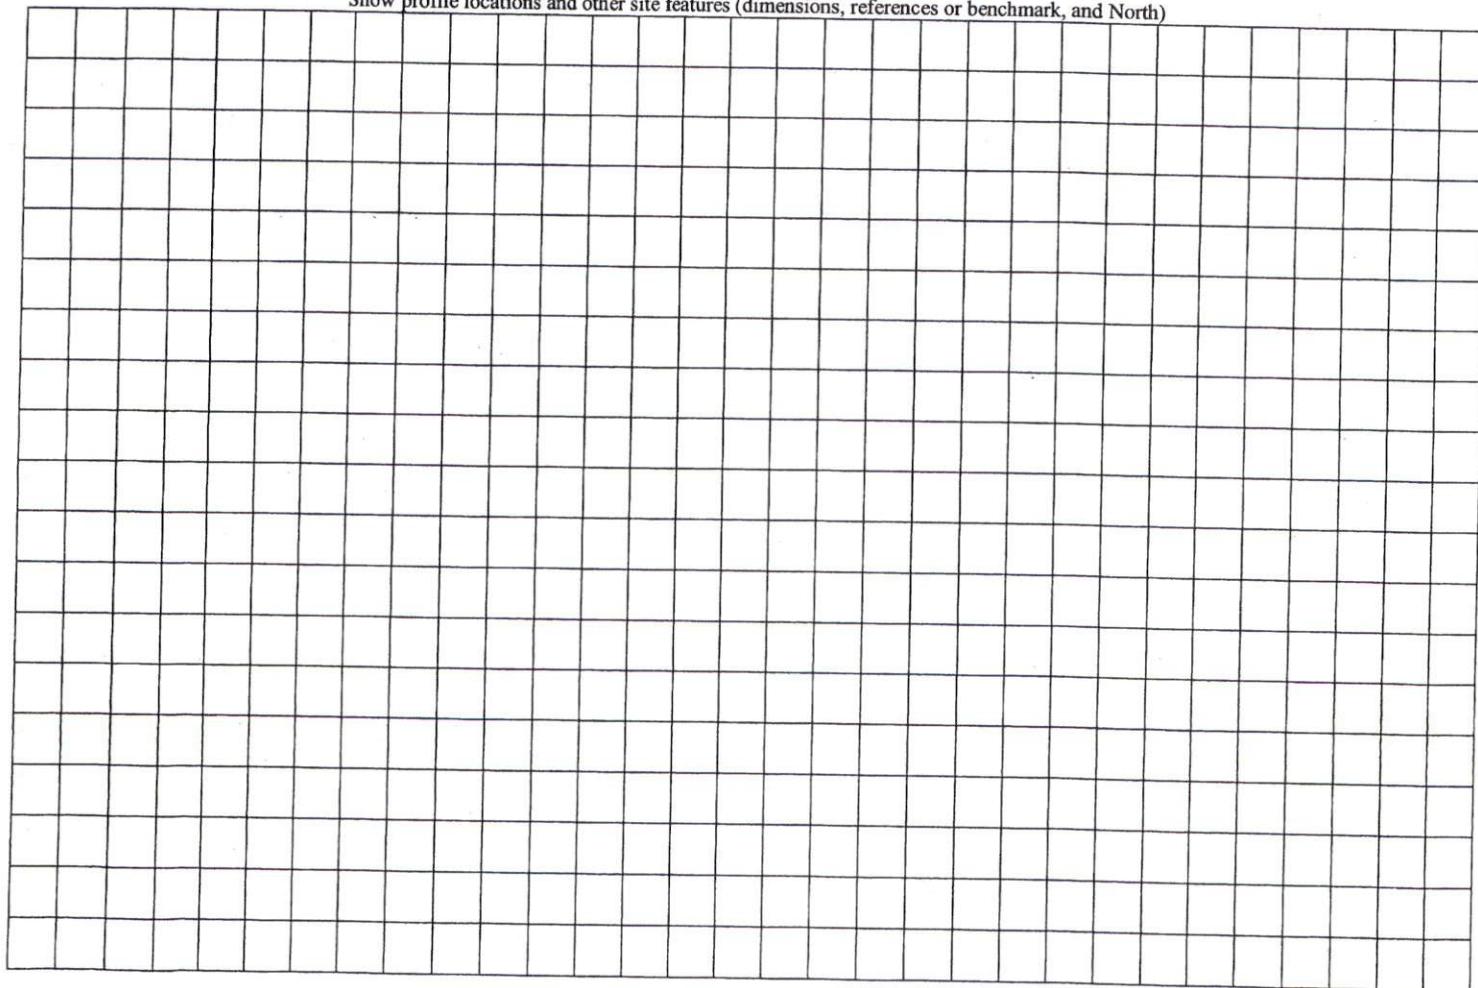

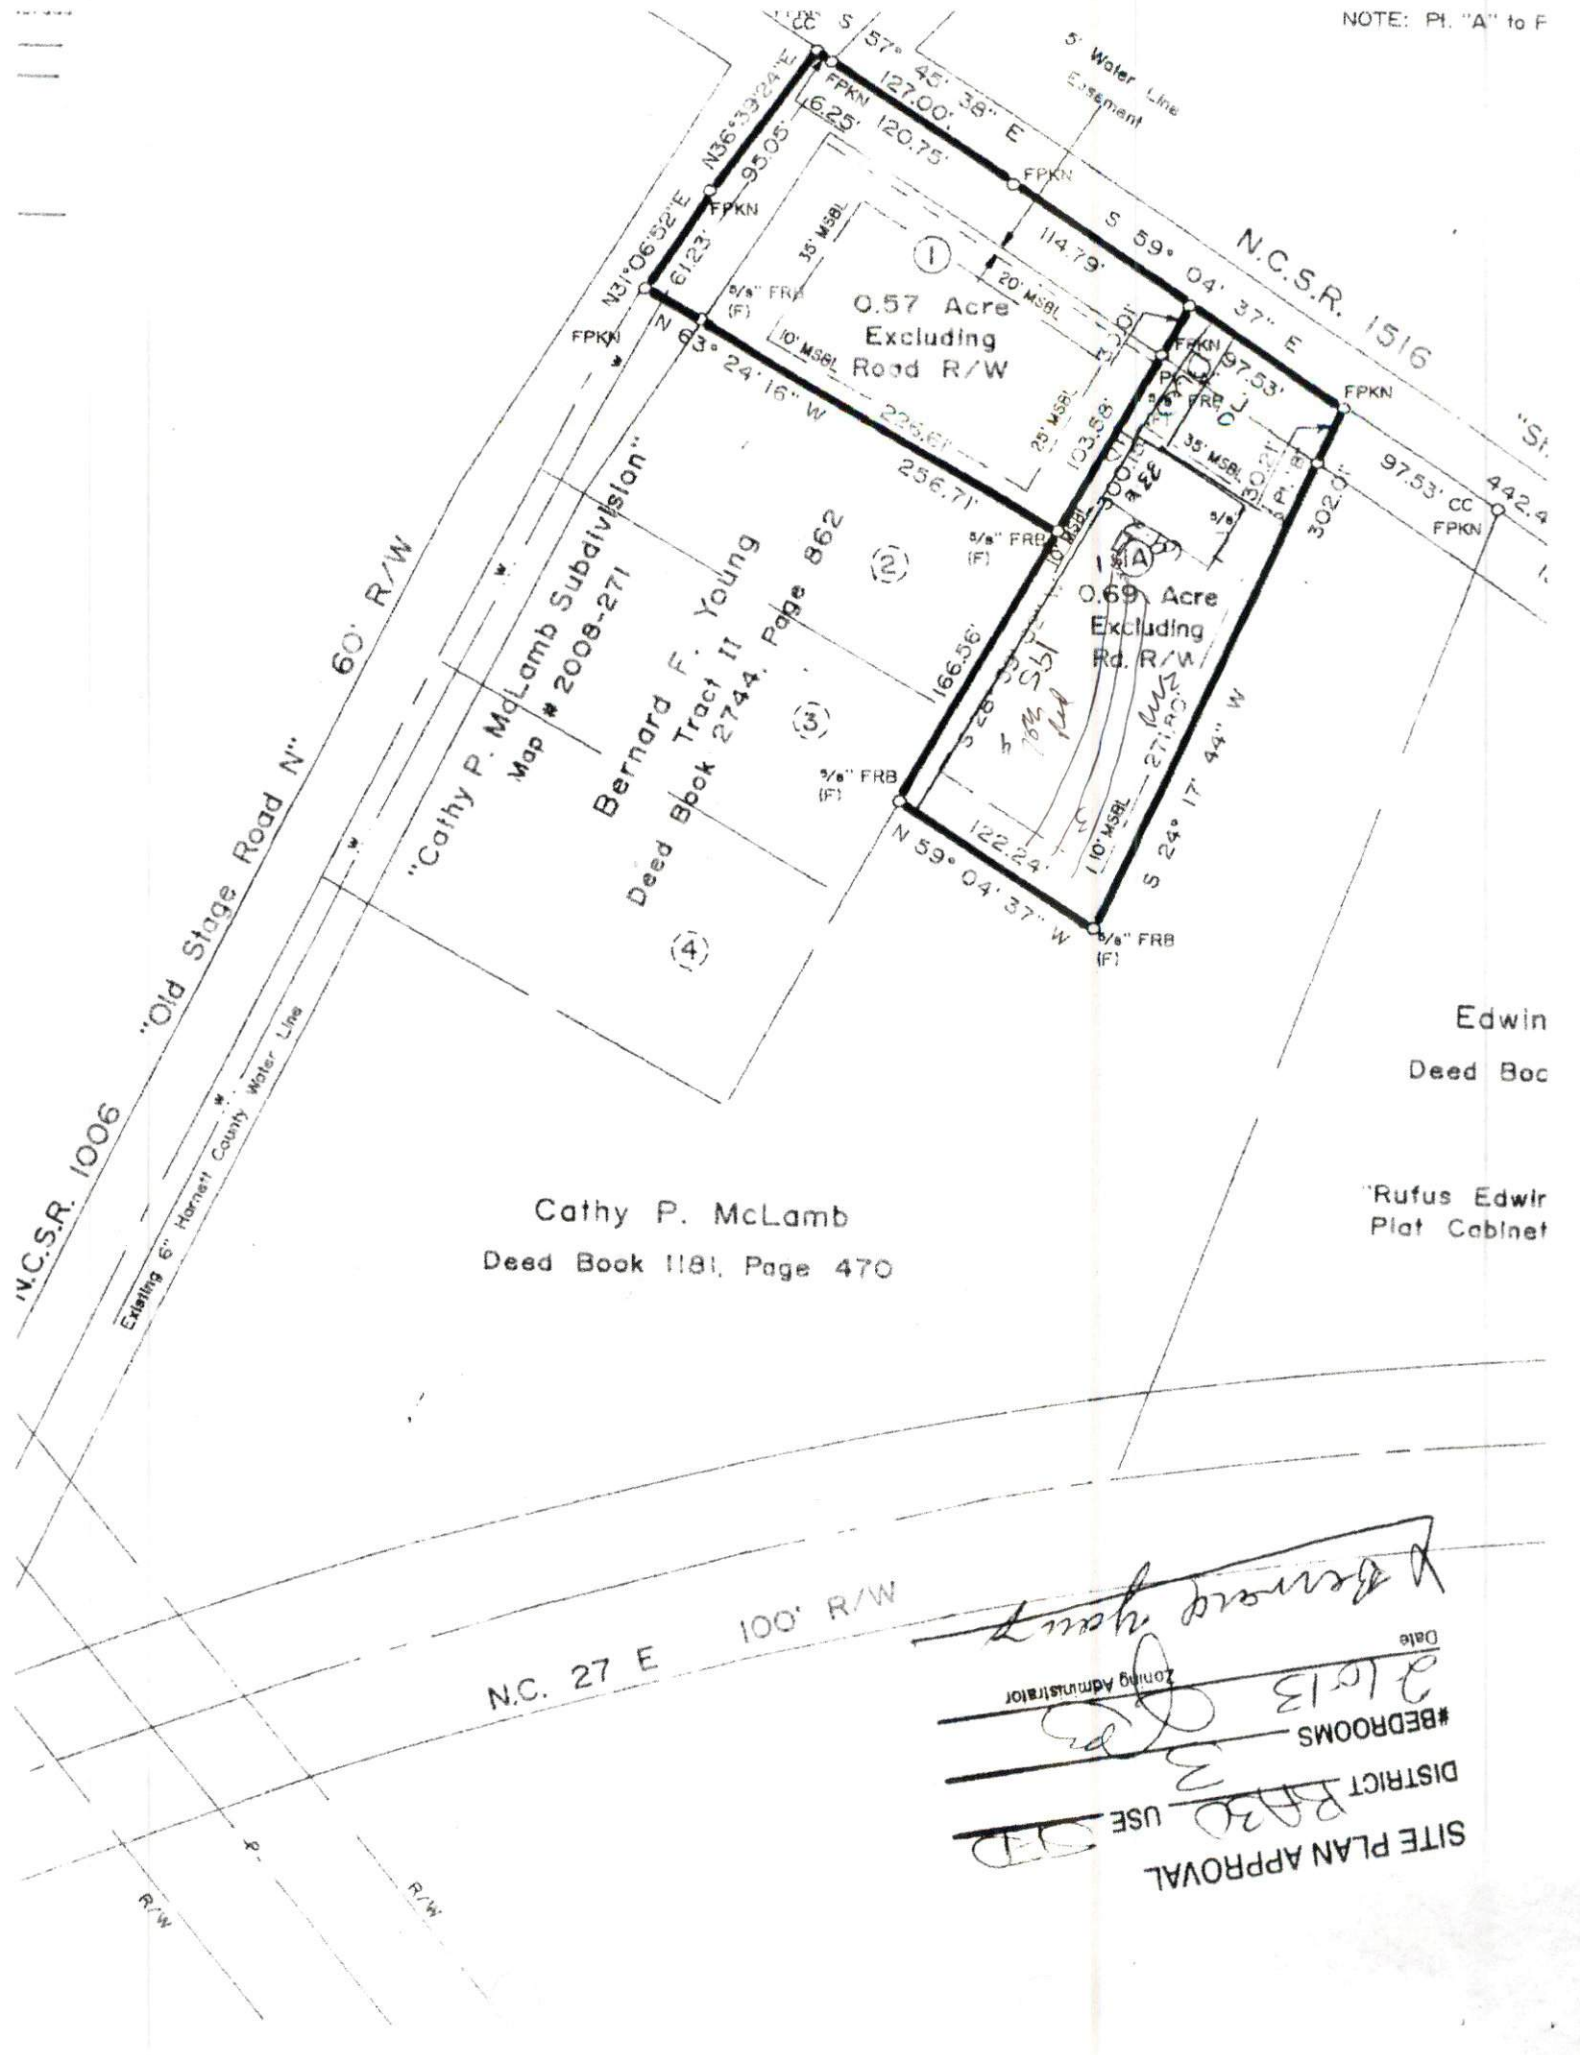

N.C.S.R. 1006

"Old Stage Road N"

60' R/W

"Cathy P. McLamb Subdivision"
Map # 2008-271

Bernard F. Young
Tract II
Deed Book 2744, Page 862

Cathy P. McLamb
Deed Book 1181, Page 470

5' Water Line Easement

N.C.S.R. 1516

Edwin
Deed Boc

Rufus Edwir
Plat Cabinet

N.C. 27 E 100' R/W

[Signature]
Zoning Administrator
Date: 2/13/13
#BEDROOMS: 3
DISTRICT: R20
SITE PLAN APPROVAL USE: *[initials]*