
30723

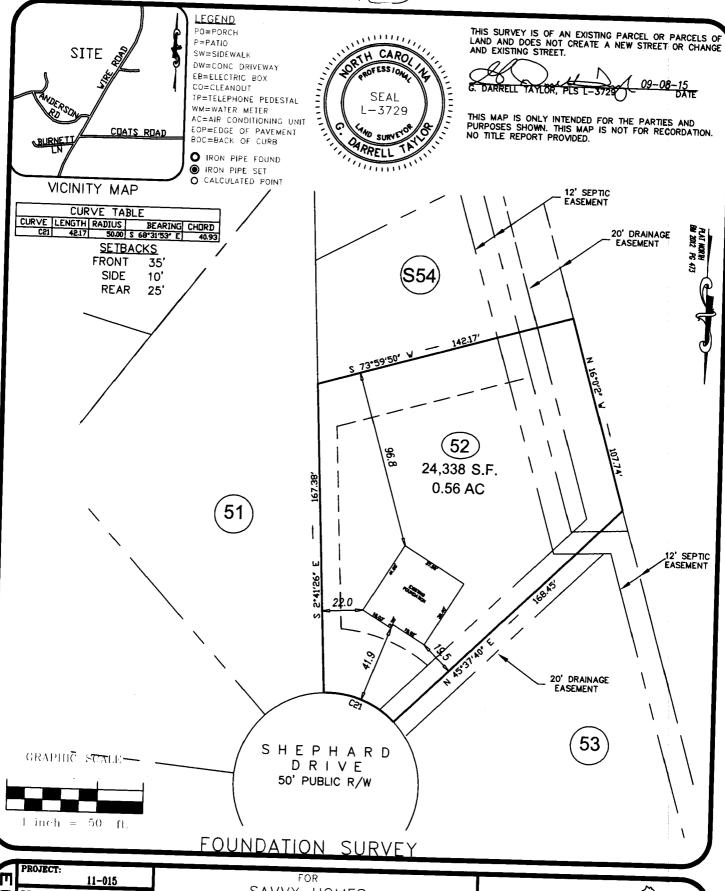

	PROJECT:	
M		11-015
וט	DRAWN BY:	AMW
ן ייין	SCALE:	1"=50'
UI	DATE:	09-08-15

SAVVY HOMES

___ SHEPARD DRIVE LOT 52 KENLAN FARMS (PHASE 1, SECTION 3) HARNETT COUNTY, NORTH CAROLINA PLAT BOOK 2012

PAGE 473



