

HTE# 13-5-31060

# Harnett County Department of Public Health

PERMIT # 27376

## Operation Permit

22996

New Installation  Septic Tank  Nitrification Line  Repair  Expansion

PROPERTY LOCATION: 304437 Ballantyne RD

Name: (owner) Concheland Homes Inc SUBDIVISION Ballantyne Woods LOT # 152

System Installer: Ted Brown Registration # \_\_\_\_\_

Basement with plumbing:  Garage  Number of Bedrooms 3

Type of Water Supply:  Community  Public  Well Distance from well \_\_\_\_\_ feet


System Type: Pup to Pressure Mansfield Type 12-B Types V and VI Systems expire in 5 years.

(In accordance with Table V a)

Owner must contact Health Department 6 months prior to expiration for permit renewal.

*Charles [unclear]  
Owner*

This system has been installed in compliance with applicable North Carolina General Statutes, Rules for Sewage Treatment and Disposal, and all conditions of the Improvement Permit and Construction Authorization.

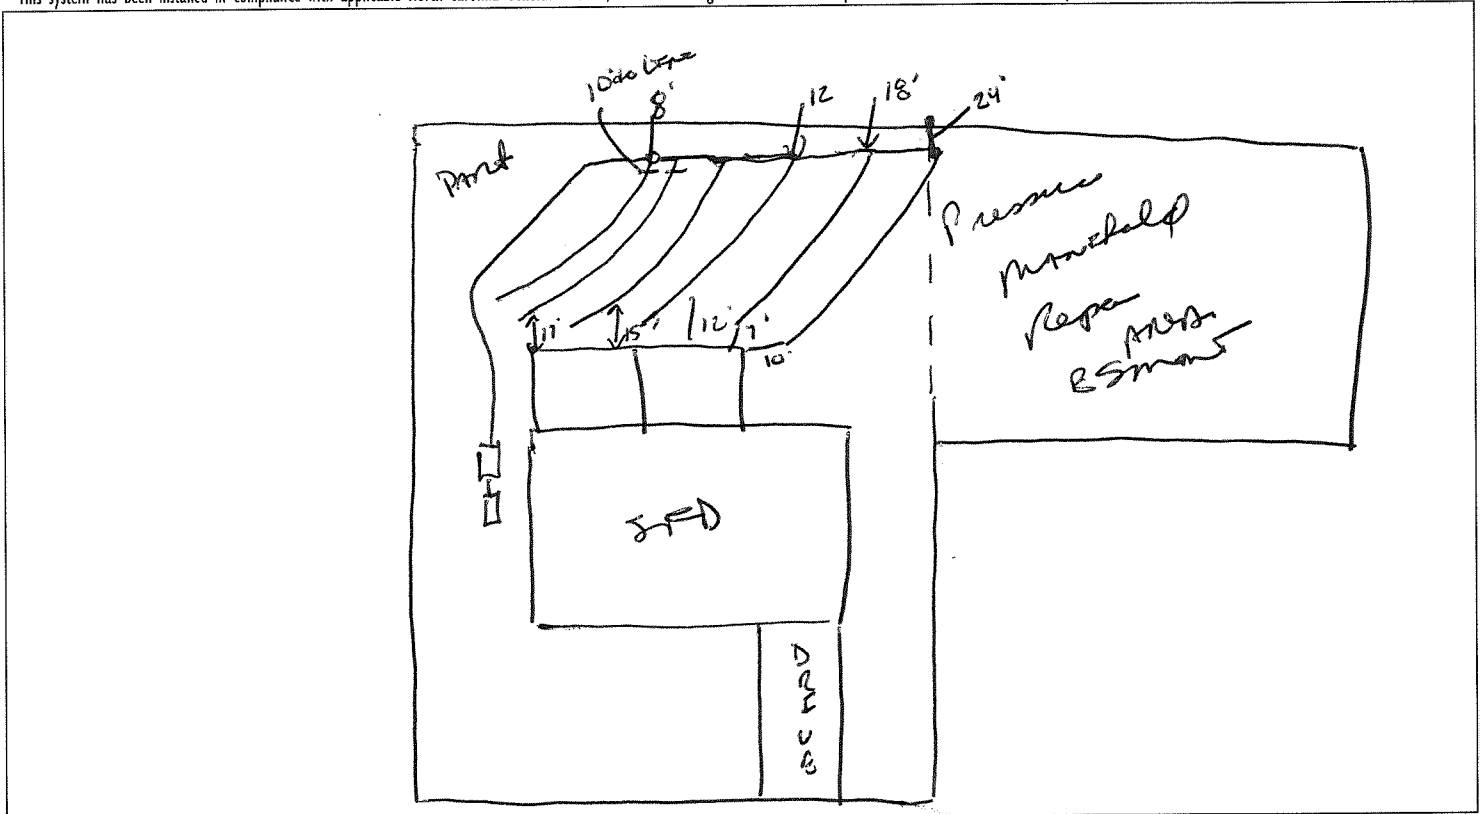

### PERMIT CONDITIONS:

- I. Performance: System shall perform in accordance with Rule .1961.
- II. Monitoring: As required by Rule .1961. Gwendolyn way
- III. Maintenance: As required by Rule .1961. Other: \_\_\_\_\_  
Subsurface system operator required? Yes  No   
If yes, see attached sheet for additional operation conditions, maintenance and reporting.
- IV. Operation: \_\_\_\_\_
- V. Other: \_\_\_\_\_

D-Box  Pump  Alarm  H2O Line  PWR Line

Following are the specifications for the sewage disposal system on the above captioned property.

Type of system:  Conventional  Other 25% D Pressure Mansfield Tank: 100% gallons Pump Tank: 2000 gallons

Subsurface Drainage Field No. of ditches 6 exact length of each ditch 50 feet width of ditches 3 feet depth of ditches 18 inches

French Drain Required: \_\_\_\_\_ Linear feet

Authorized State Agent [Signature] Date 10-29-13