

HTE# 13-5-32390R

Harnett County Department of Public Health

23811

PERMIT # 28355

Operation Permit

New Installation Septic Tank Nitrification Line Repair Expansion

PROPERTY LOCATION: 281401 Rollins Mills RD

Name: (owner) Wesley Janiel SUBDIVISION _____ LOT # 2

System Installer: Clint Adams Registration # _____

Basement with plumbing: Garage Number of Bedrooms 4


Type of Water Supply: Community Public Well Distance from well _____ feet

System Type: 25% Reduction System Type III 6 Bay Types V and VI Systems expire in 5 years.

(In accordance with Table V a)

Owner must contact Health Department 6 months prior to expiration for permit renewal.

This system has been installed in compliance with applicable North Carolina General Statutes, Rules for Sewage Treatment and Disposal, and all conditions of the Improvement Permit and Construction Authorization.

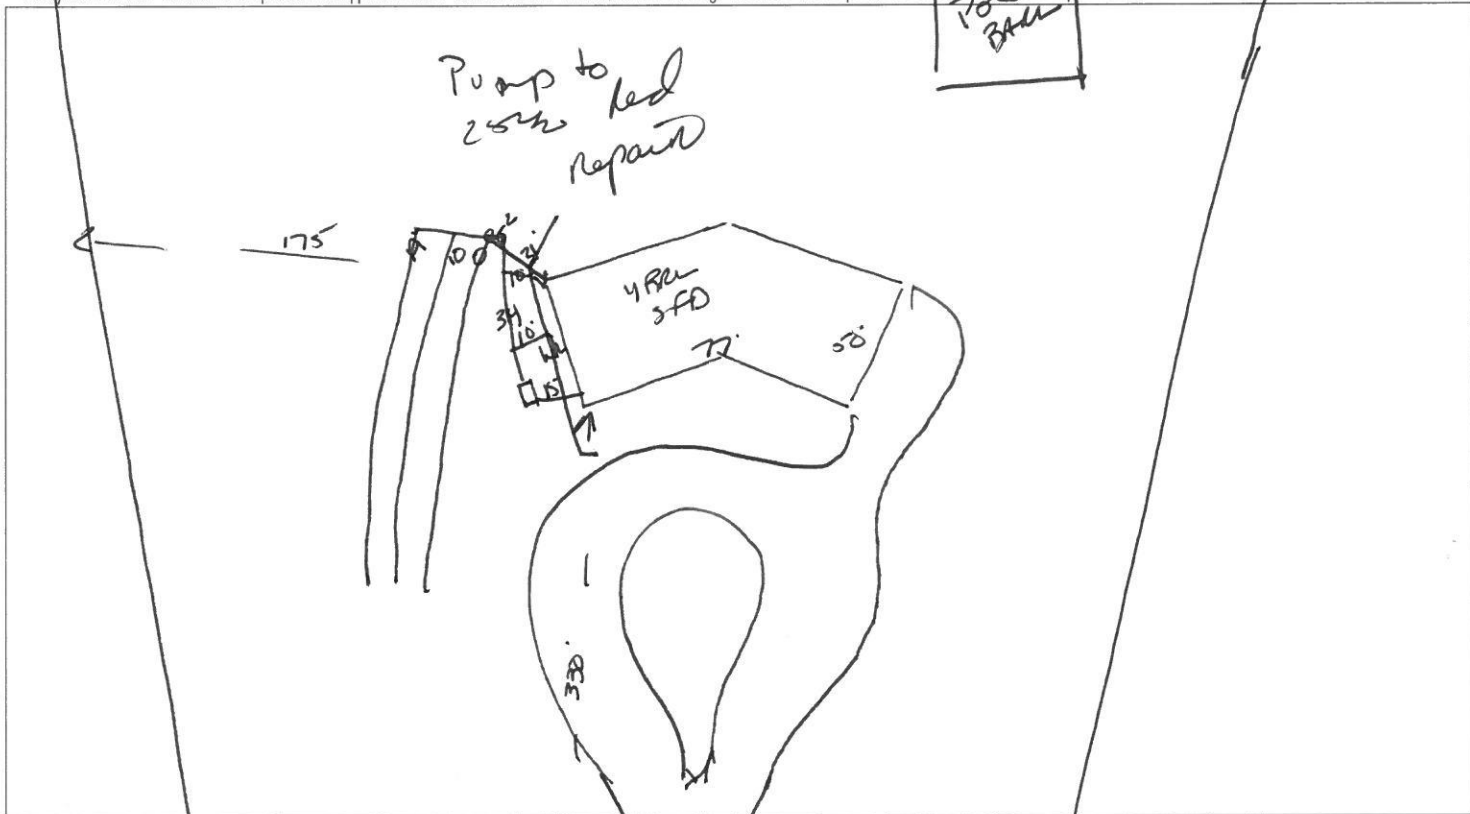

PERMIT CONDITIONS:

- I. Performance: System shall perform in accordance with Rule .1961.
- II. Monitoring: As required by Rule .1961.
- III. Maintenance: As required by Rule .1961. Other: _____
Subsurface system operator required? Yes No
If yes, see attached sheet for additional operation conditions maintenance and reporting.
- IV. Operation: _____
- V. Other: _____

D-Box Pump 281401 Rollins Mills H2O Line PWR Line

Following are the specifications for the sewage disposal system on the above captioned property.

Type of system: Conventional Other 25% Reduction Septic Tank: 1200 gallons Pump Tank: _____ gallons
 Subsurface Drainage Field No. of ditches 3 exact length of each ditch 133 feet width of ditches 3 feet depth of ditches 22-18 inches
 French Drain Required: _____ Linear feet

Authorized State Agent James E. Manhan Jr. Date 10-19-15