

HTE# 13-5-3249322

Harnett County Department of Public Health

23779

PERMIT # 28051

Operation Permit

New Installation Septic Tank Nitrification Line Repair Expansion

PROPERTY LOCATION: 521450 BALL RD

Name: (owner) Michael + Elizabeth Smith SUBDIVISION Continental 657 LOT # 5

System Installer: ADCOR Excavation Registration # _____

Basement with plumbing: Garage Number of Bedrooms 6

Type of Water Supply: Community Public Well Distance from well 100ft feet


System Type: 25% RAINFALL SPTA Type III 6 FZ Upr Types V and VI Systems expire in 5 years.

(In accordance with Table V a)

Owner must contact Health Department 6 months prior to expiration for permit renewal.

* Need BELN INSTALLED above SPTA

This system has been installed in compliance with applicable North Carolina General Statutes, Rules for Sewage Treatment and Disposal, and all conditions of the Improvement Permit and Construction Authorization.

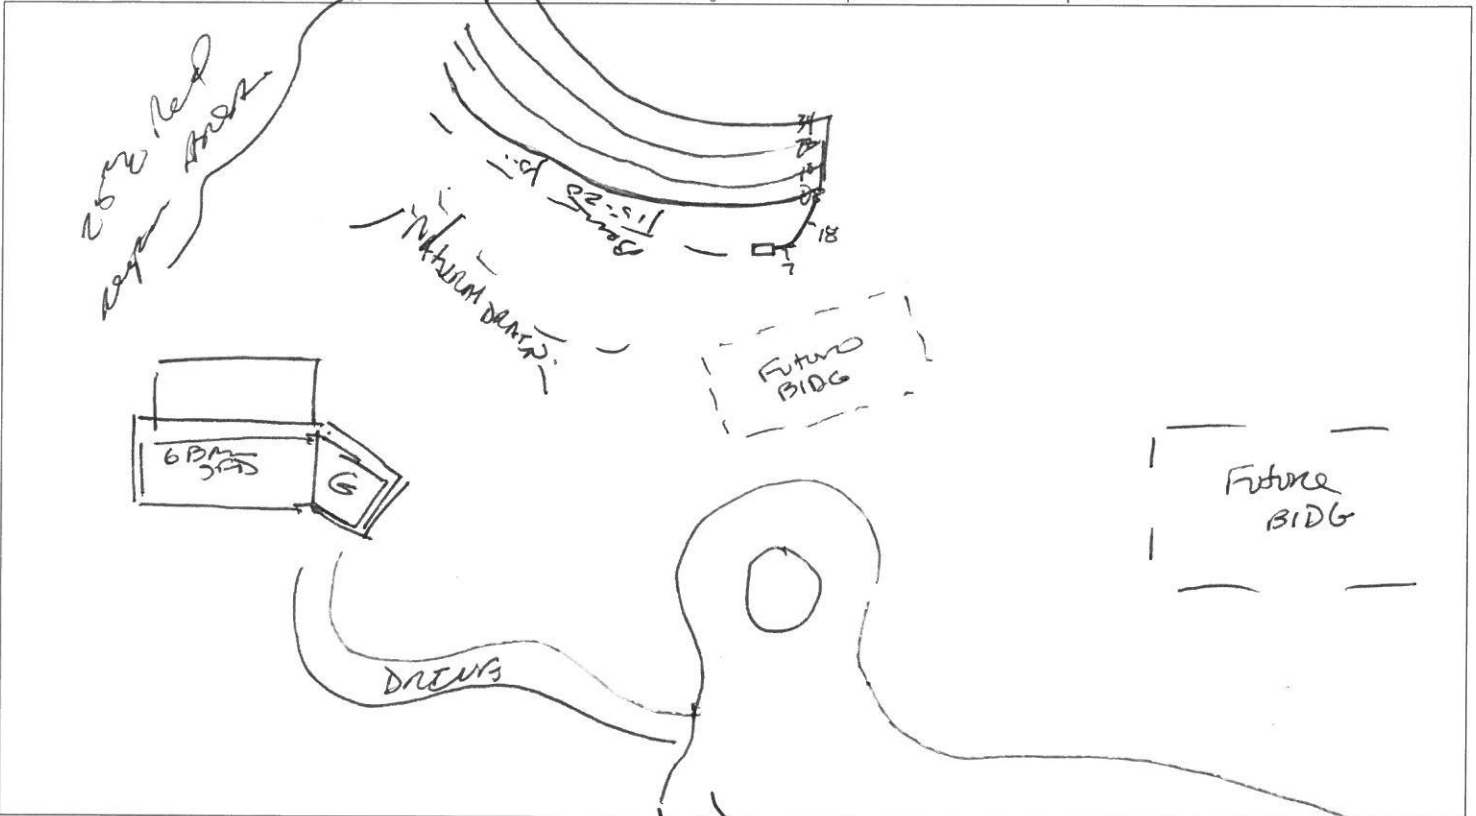

PERMIT CONDITIONS:

I. Performance: System shall perform in accordance with Rule .1961.

II. Monitoring: As required by Rule .1961.

III. Maintenance: As required by Rule .1961. Other: _____

Subsurface system operator required? Yes No

If yes, see attached sheet for additional operation conditions, maintenance and reporting.

IV. Operation: _____

V. Other: _____

D-Box Pump Alarm H2O Line PWR Line

Following are the specifications for the sewage disposal system on the above captioned property.

Type of system: Conventional Other 25% RAINFALL Septic Tank: 1500 gallons Pump Tank: _____ gallons

Subsurface Drainage Field No. of ditches 4 exact length of each ditch 150 feet width of ditches 3 feet depth of ditches 24-31 inches

French Drain Required: _____ Linear feet

Authorized State Agent James E. Marshall

Date 12-30-15