

COMMENTS: _____

<u>LANDSCAPE POSITIONS</u>	<u>GROUP</u>	<u>TEXTURES</u>	<u>.1955 LTAR</u>	<u>CONSISTENCE MOIST</u>	<u>WET</u>
R-RIDGE	I	S-SAND	1.2 - 0.8	VFR-VERY FRIABLE FR-FRIABLE FI-FIRM VFI-VERY FIRM EFI-EXTREMELY FIRM	NS-NON-STICKY SS-SLIGHTLY STICKY S-STICKY VS-VERY STICKY NP-NON-PLASTIC SP-SLIGHTLY STICKY P-PLASTIC VP-VERY PLASTIC
S-SHOULDER SLOPE		LS-LOAMY SAND			
L-LINEAR SLOPE	II	SL-SANDY LOAM	0.8 - 0.6		
FS-FOOT SLOPE		L-LOAM			
N-NOSE SLOPE	III	SI-SILT	0.6 - 0.3		
H-HEAD SLOPE		SIL-SILT LOAM			
CC-CONCLAVE SLOPE		CL-CLAY LOAM			
CV-CONVEX SLOPE		SCL-SANDY CLAY LOAM			
T-TERRACE	IV	SIC-SILTY CLAY	0.4 - 0.1		
FP-FLOOD PLAN		C-CLAY			
		SC-SANDY CLAY			


STRUCTURE

- SG-SINGLE GRAIN
- M-MASSIVE
- CR-CRUMB
- GR-GRANULAR
- SBK-SUBANGULAR BLOCKY
- ABK-ANGULAR BLOCKY
- PL-PLATY
- PR-PRISMATIC

MINERALOGY

- SLIGHTLY EXPANSIVE
- EXPANSIVE


Show profile locations and other site features (dimensions, references or benchmark, and North)

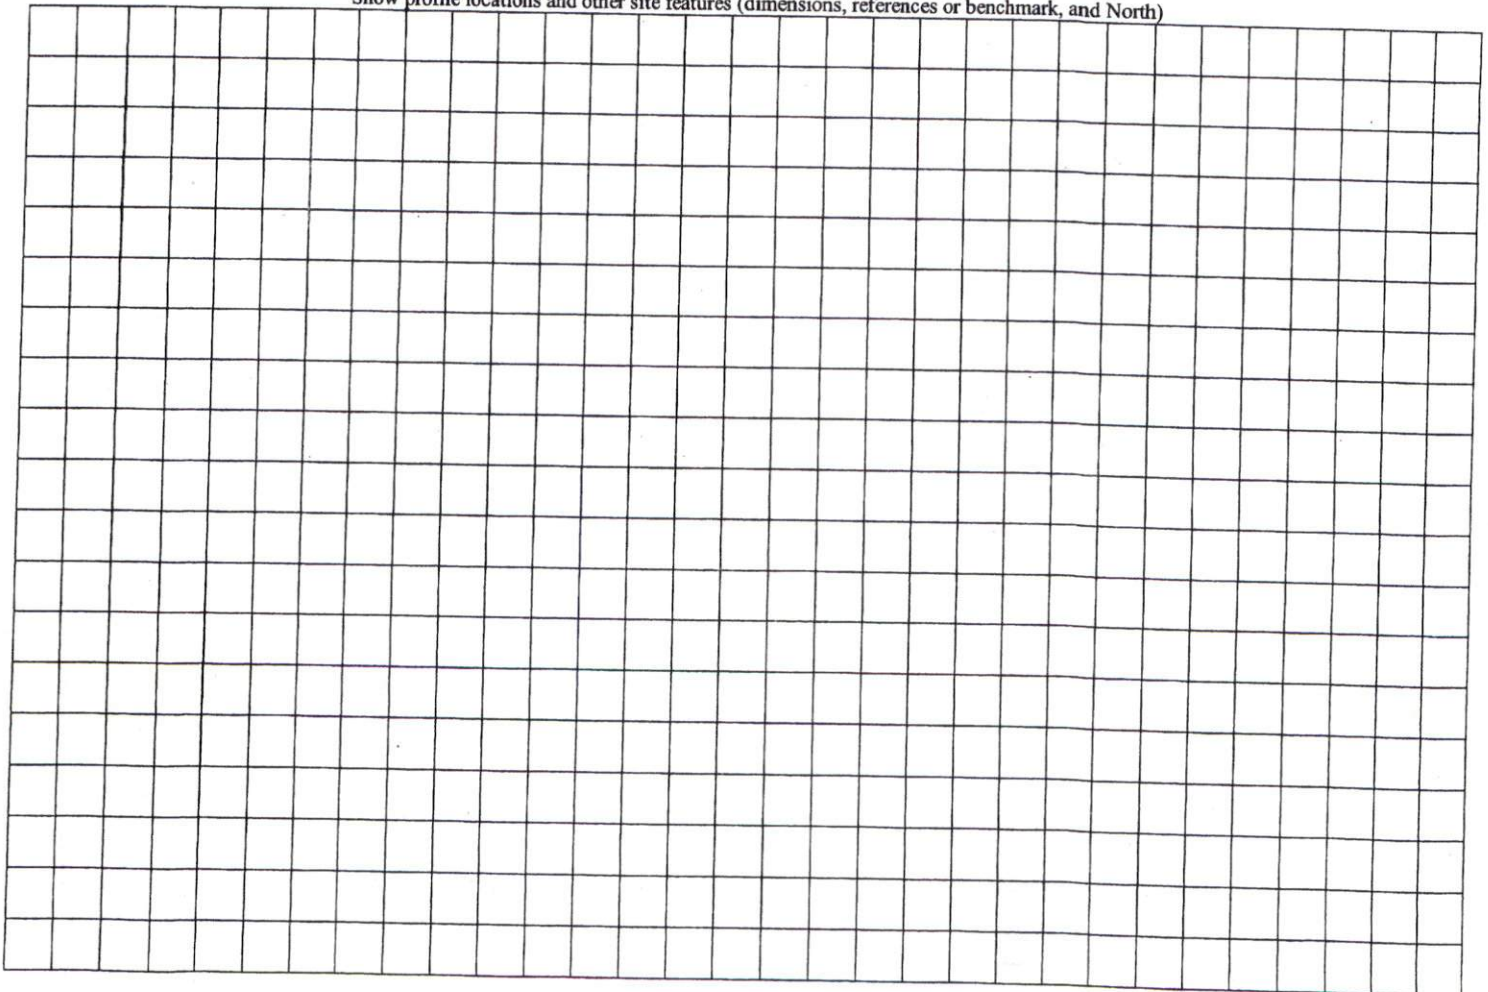

MAP NO. 2013-303

CURVE	RADIUS	LENGTH	CHORD	CH-BEARING
C-1	25.00'	39.19'	35.30'	S 60°22'51"E

"KENTUCKY DERBY LANE" 60' R/W

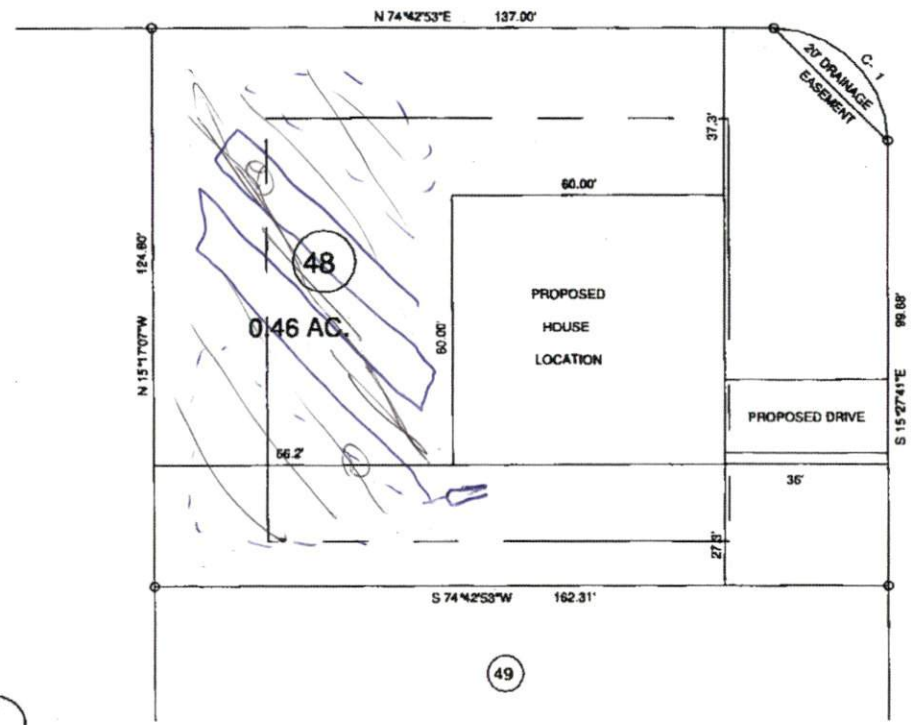

"BRIDLE CREEK DR." 50' R/W

MAP REFERENCE: MAP NO. 2013-303

SITE PLAN APPROVAL
 DISTRICT HAZOR USE SFD
 #BEDROOMS 4
4-24-14 djellum
 ZONING ADMINISTRATOR

MINIMUM BUILDING SET BACKS
 FRONT YARD — 35'
 REAR YARD — 25'
 SIDE YARD — 15'
 CORNER LOT SIDE YARD — 20'
 MAXIMUM HEIGHT — 35'



TOWNSHIP		COUNTY	
BARBECUE		HARNETT	
STATE: NORTH CAROLINA		DATE: APRIL 08, 2014	
ZONE: RA-20R	WATERSHED DISTRICT	TAX P/N/C/L ID#	PAR#

BENNETT SURVEYS		F-1304	
1662 CLARK RD. ANLINGTON, N.C. 27546			
(910) 893-5252			
20' 0 40'	SURVEYED BY:	FIELD BOOK	
SCALE: 1" = 40'	DRAWN BY: RVB	DRAWING NO.	
CHECKED & CLOSURE BY:	14105		