

**SOIL/SITE EVALUATION
 for ON-SITE WASTEWATER SYSTEM**

Owner: Applicant: Date Evaluated: 8/13/14
 Address: Proposed Facility: 4802R Design Flow (.1949): 4803R Property Size:
 Location of Site: Property Recorded:
 Water Supply: Public Individual Well Spring Other
 Evaluation Method: Auger Boring Pit Cut
 Type of Wastewater: Sewage Industrial Process Mixed

P R O F I L E #	.1940 Landscape Position/ Slope %	Horizon Depth (In.)	SOIL MORPHOLOGY .1941		OTHER PROFILE FACTORS				Profile Class & LTAR
			.1941 Structure/ Texture	.1941 Consistence Mineralogy	.1942 Soil Wetness/ Color	.1943 Soil Depth (IN.)	.1956 Sapro Class	.1944 Restr Horiz	
1	457%	0-16	G S	VFCL NS/VP					
		16-36	SBX SCL	F ₂ SS/S _P					PS .5
2		0-4 ^r	G S	VFCL NS/VP					S.B
3		0-10	G S	VFCL NS/VP					
		10 ^r	C	F ₁ S/R					US
4		0-26	C S	VFCL NS/VP					
		26-48	SBX SCL	F ₂ SS/S _P					PS .5
5		0-20	G S	VFCL NS/VP					
		20-48	SBX SCL	F ₂ SS/S _P					PS .5


Description	Initial System	Repair System	Other Factors (.1946): Site Classification (.1948): <u>PS</u> Evaluated By: <u>GT</u> Others Present: <u>BR</u>
Available Space (.1945)	<input checked="" type="checkbox"/>	<input checked="" type="checkbox"/>	
System Type(s)	<u>2.5.90.250</u>	<u>250</u>	
Site LTAR	<u>.5</u>	<u>.5</u>	

MAP NO. 2014-167

SITE PLAN APPROVAL
DISTRICT RA-20R **USE** SFD
#BEDROOMS 4
7-9-14 **RJ**
ZONING ADMINISTRATOR

MAP REFERENCE TO MAP NO. 2014-167

MINIMUM BUILDING SET BACKS
 FRONT YARD — 30'
 REAR YARD — 25'
 SIDE YARD — 10'
 CORNER LOT SIDE YARD — 20'
 MAXIMUM HEIGHT — 35'

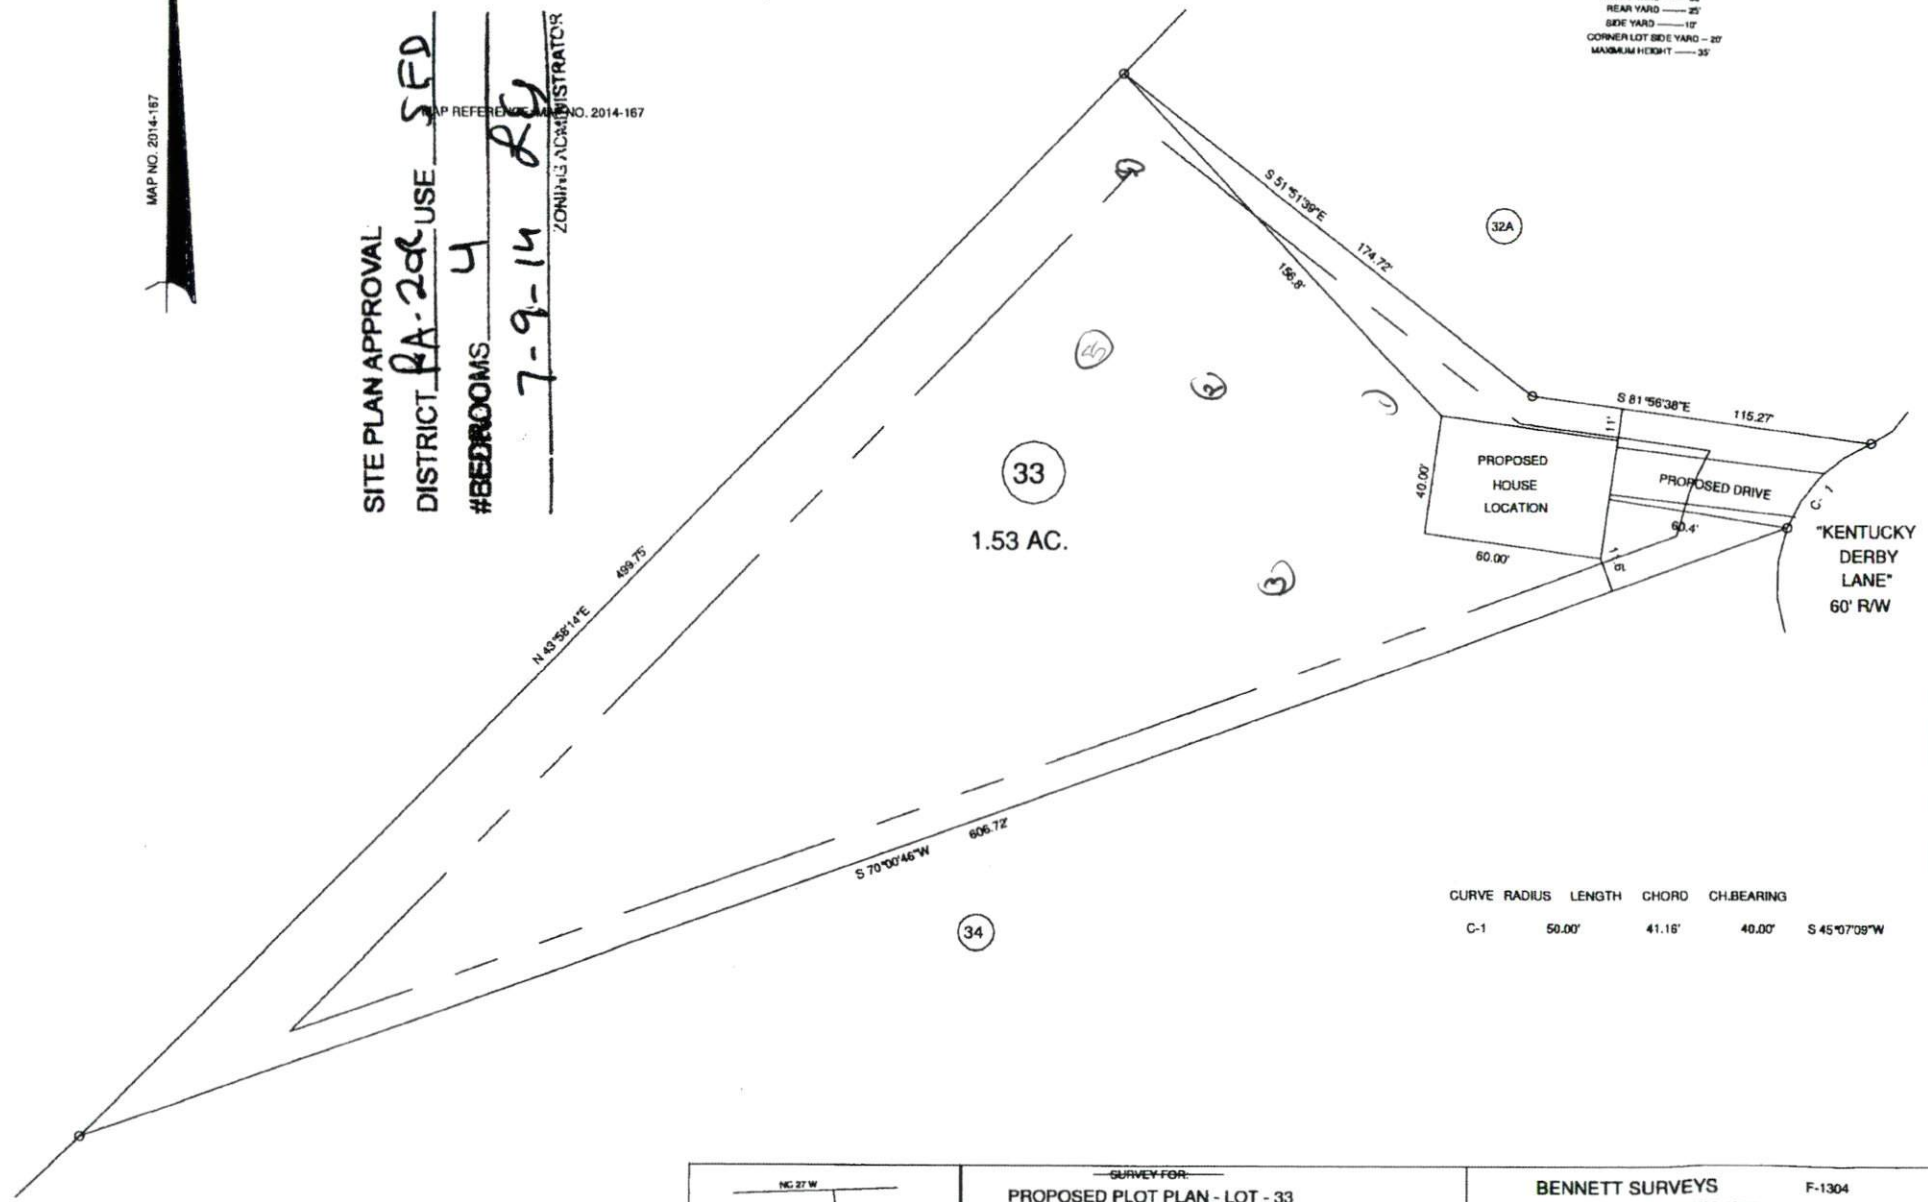

CURVE	RADIUS	LENGTH	CHORD	CH. BEARING
C-1	50.00'	41.16'	40.00'	S 45° 07' 09\"W

		<p align="center">— SURVEY FOR —</p> <p align="center">PROPOSED PLOT PLAN - LOT - 33 TROTTER'S RIDGE S/D, PHASE - 3</p>		<p align="center">BENNETT SURVEYS F-1304 1662 CLARK RD., LILLINGTON, N.C. 27546 (910) 850-5252</p>	
TOWNSHIP	BARBECUE	COUNTY	HARNETT	30' 0 60'	SURVEYED BY:
STATE:	NORTH CAROLINA	DATE:	JUNE 24, 2014	SCALE: 1" = 60'	DRAWN BY: RVB
ZONE	RA-20R	WATERSHED DISTRICT	TAX PARCEL ID#	PK #	FIELD BOOK
					DRAWING NO. 14202
CHECKED & CLOSURE BY:					