

HTE# 14-5-345291002

Harnett County Department of Public Health

25351

PERMIT # 29909

Operation Permit

New Installation Septic Tank Nitrification Line Repair Expansion

PROPERTY LOCATION: 205 Sherman Pines Dr. (US401 N.)

Name: (owner) Russell Hart SUBDIVISION Sherman Pines LOT # 5

System Installer: Jason Matthews Registration # _____


Basement with plumbing: Garage Number of Bedrooms 4

Type of Water Supply: Community Public Well Distance from well NA feet

System Type: 25% reduction Sys. IIIg Types V and VI Systems expire in 5 years.

(In accordance with Table V a) Owner must contact Health Department 6 months prior to expiration for permit renewal.

This system has been installed in compliance with applicable North Carolina General Statutes, Rules for Sewage Treatment and Disposal, and all conditions of the Improvement Permit and Construction Authorization.

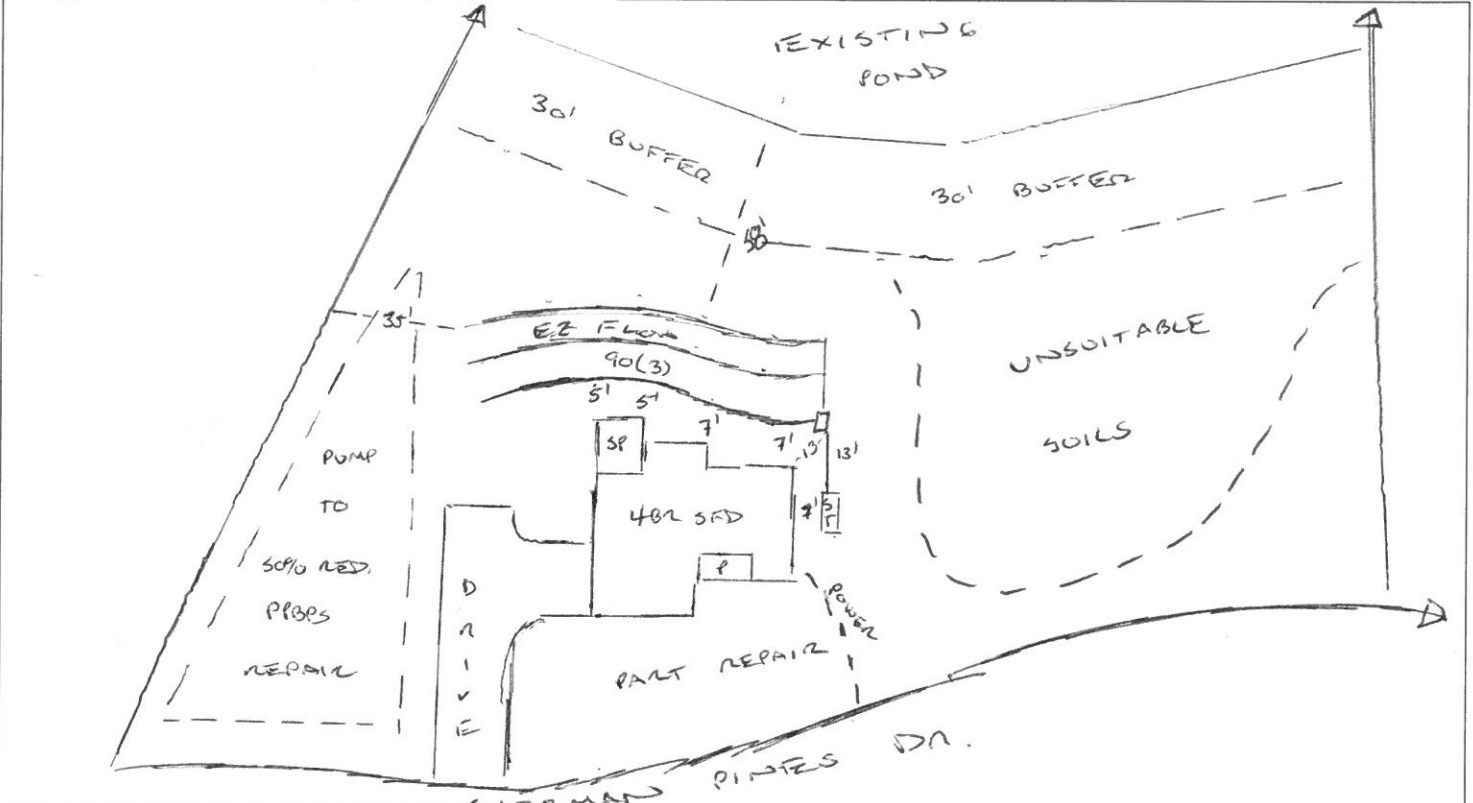

PERMIT CONDITIONS:

- I. Performance: System shall perform in accordance with Rule .1961.
- II. Monitoring: As required by Rule .1961.
- III. Maintenance: As required by Rule .1961. Other: _____

*WATER LINE SHALL BE ROUTED OUT OF SEPTIC REPAIR [DOWN P.L. + UP D.I.W.]

Subsurface system operator required? Yes No

If yes, see attached sheet for additional operation conditions, maintenance and reporting.

IV. Operation: _____

V. Other: _____

D-Box Pump Alarm H2O Line PWR Line

Following are the specifications for the sewage disposal system on the above captioned property.

Type of system: Conventional Other EE Flow IIIg Septic Tank: 1250 gallons Pump Tank: _____ gallons

Subsurface No. of exact length width of depth of

Drainage Field ditches 3 of each ditch 90 feet ditches 3 feet ditches 30-24 inches

French Drain Required: _____ Linear feet

Authorized State Agent [Signature] Date 03/14/2019