

Owner:

Applicant:

Date Evaluated:

10-2527-14

Address:

Design Flow (.1949):

Property Size:

Proposed Facility:

Property Recorded:

Location of Site:

☒ Public☐ Individual☐ Well☐ Spring☐ Other

Evaluation Method: ☐ Auger Boring

☐ Pit☐ Cut

Type of Wastewater:

☐ Sewage☐ Industrial Process☐ Mixed

Description	Initial System	Repair System	Other Factors (.1946): Site Classification (.1948): Evaluated By: Others Present:
Available Space (.1945)	✓	✓	FS 2
System Type(s)	2500	2500	
Site LTAR	3	3	

COMMENTS: _____

<u>LANDSCAPE POSITIONS</u>	<u>GROUP</u>	<u>TEXTURES</u>	<u>.1955 LTAR</u>	<u>CONSISTENCE MOIST</u>	<u>WET</u>
R-RIDGE	I	S-SAND	1.2 - 0.8	VFR-VERY FRIABLE FR-FRIABLE	NS-NON-STICKY SS-SLIGHTLY STICKY
S-SHOULDER SLOPE		LS-LOAMY SAND			
L-LINEAR SLOPE	II	SL-SANDY LOAM	0.8 - 0.6	FI-FIRM VFI-VERY FIRM	S-STICKY VS-VERY STICKY
FS-FOOT SLOPE		L-LOAM			
N-NOSE SLOPE	III	SI-SILT	0.6 - 0.3	EFI-EXTREMELY FIRM	NP-NON-PLASTIC SP-SLIGHTLY STICKY P-PLASTIC VP-VERY PLASTIC
H-HEAD SLOPE		SIL-SILT LOAM			
CC-CONCLAVE SLOPE		CL-CLAY LOAM			
CV-CONVEX SLOPE		SCL-SANDY CLAY LOAM			
T-TERRACE	IV	SIC-SILTY CLAY	0.4 - 0.1		
FP-FLOOD PLAN		C-CLAY			
		SC-SANDY CLAY			

STRUCTURE

SG-SINGLE GRAIN

M-MASSIVE

CR-CRUMB

GR-GRANULAR

SBK-SUBANGULAR BLOCKY

ABK-ANGULAR BLOCKY

PL-PLATY


PR-PRISMATIC

MINERALOGY

SLIGHTLY EXPANSIVE

EXPANSIVE

Show profile locations and other site features (dimensions, references or benchmark, and North)

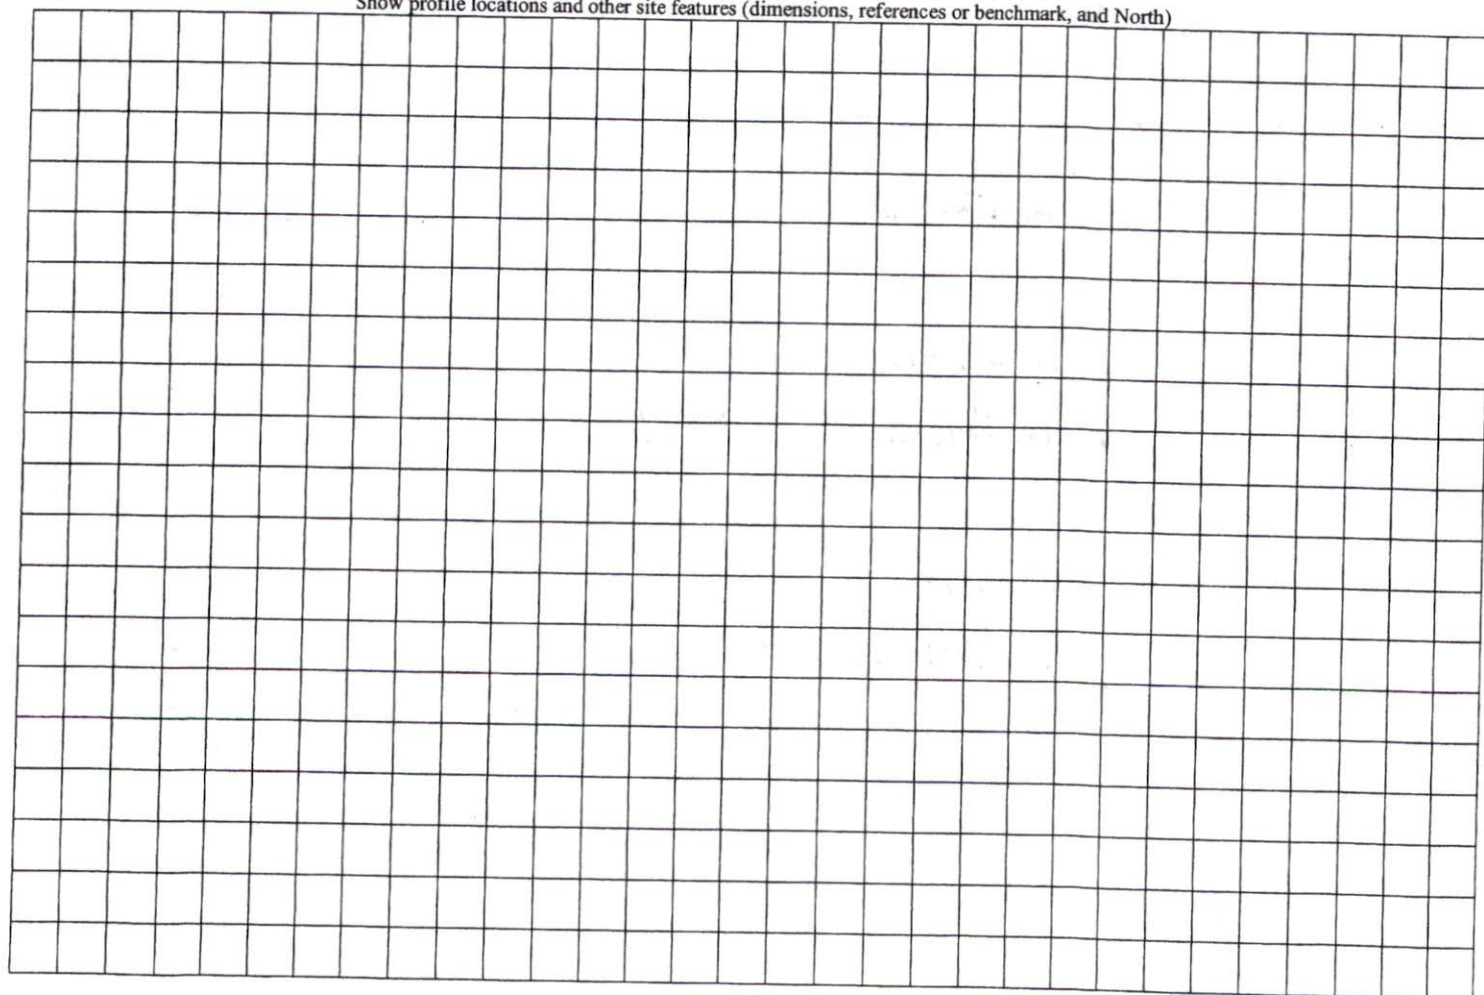

COMMENTS: _____

<u>LANDSCAPE POSITIONS</u>	<u>GROUP</u>	<u>TEXTURES</u>	<u>.1955 LTAR</u>	<u>CONSISTENCE MOIST</u>	<u>WET</u>
R-RIDGE	I	S-SAND	1.2 - 0.8	VFR-VERY FRIABLE FR-FRIABLE	NS-NON-STICKY SS-SLIGHTLY STICKY
S-SHOULDER SLOPE		LS-LOAMY SAND			
L-LINEAR SLOPE	II	SL-SANDY LOAM	0.8 - 0.6	FI-FIRM VFI-VERY FIRM	S-STICKY VS-VERY STICKY
FS-FOOT SLOPE		L-LOAM			
N-NOSE SLOPE	III	SI-SILT	0.6 - 0.3	EFI-EXTREMELY FIRM	NP-NON-PLASTIC SP-SLIGHTLY STICKY P-PLASTIC VP-VERY PLASTIC
H-HEAD SLOPE		SIL-SILT LOAM			
CC-CONCLAVE SLOPE		CL-CLAY LOAM			
CV-CONVEX SLOPE		SCL-SANDY CLAY LOAM			
T-TERRACE					
FP-FLOOD PLAN	IV	SIC-SILTY CLAY	0.4 - 0.1		
		C-CLAY			
		SC-SANDY CLAY			

STRUCTURE

SG-SINGLE GRAIN

M-MASSIVE

CR-CRUMB

GR-GRANULAR

SBK-SUBANGULAR BLOCKY

ABK-ANGULAR BLOCKY

PL-PLATY


PR-PRISMATIC


MINERALOGY

SLIGHTLY EXPANSIVE

EXPANSIVE

Show profile locations and other site features (dimensions, references or benchmark, and North)

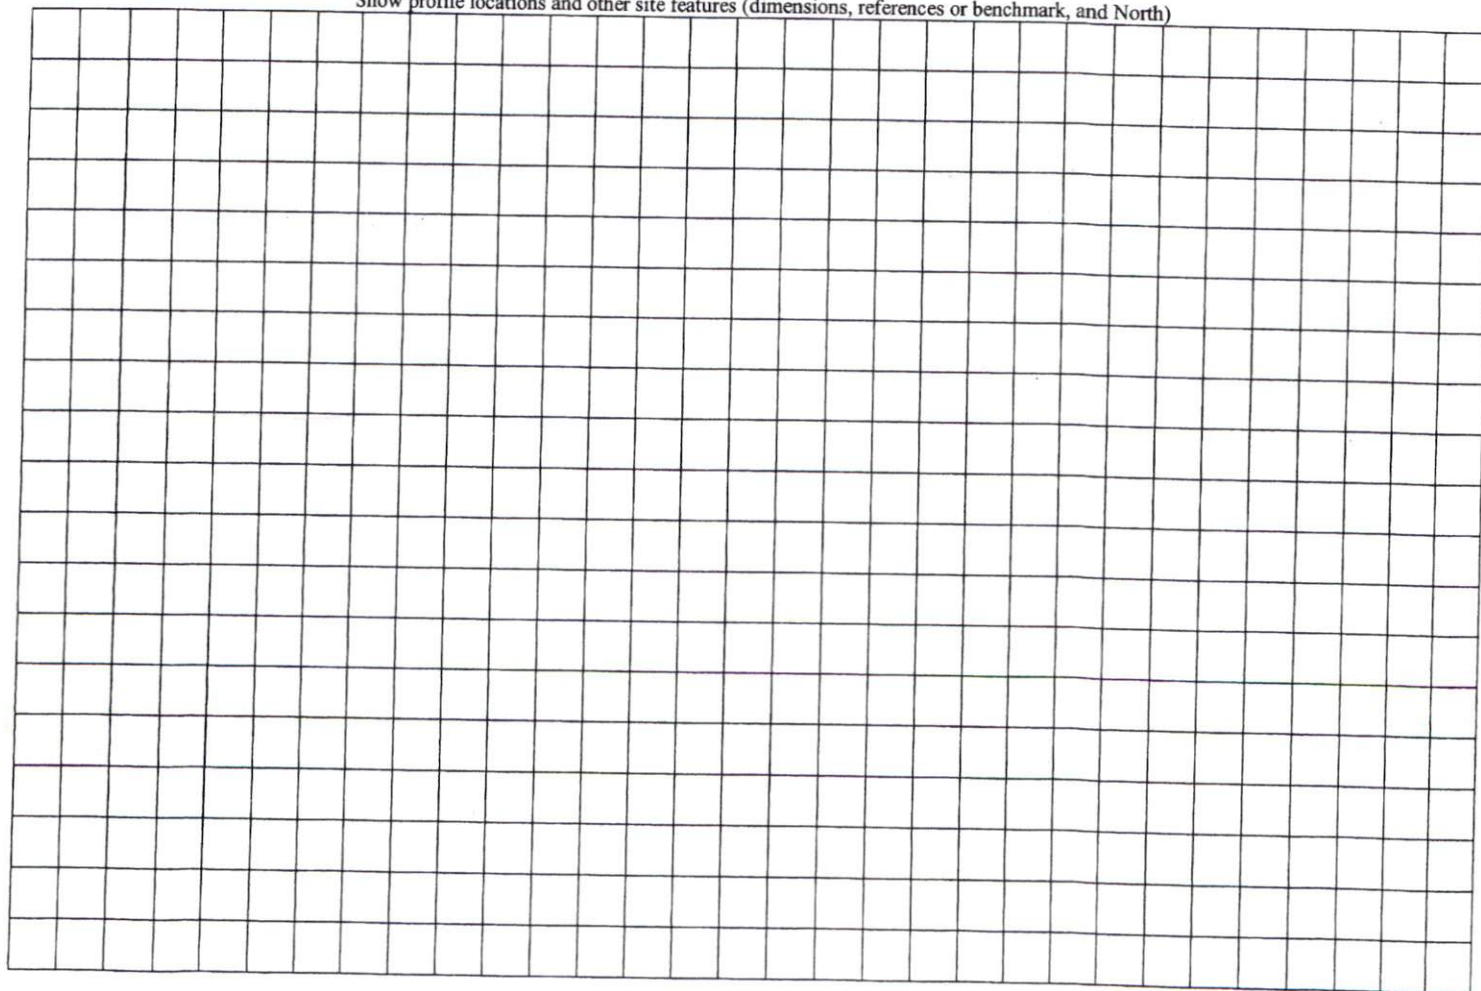

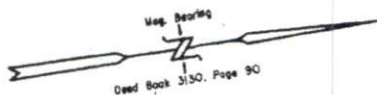

Pentecostal Freewill Baptist
Church, Inc.

Deed Book 710, Page 555

Pentecostal Freewill Baptist
Church, Inc.

Deed Book 710, Page 552

Pentecostal Freewill Baptist
Church, Inc.

Deed Book 710, Page 555

James Travis Gregory

Deed Book 1699, Page 409
Map # 2002-1429

SITE PLAN
PROPERTY OF:

PAUL JUNIOR FAIRCLOTH
and wife
PAM GODWIN FAIRCLOTH

AVERASBORO TWP., HARNETT COUNTY, N.C.

SURVEY BY: JOYNER PIEDMONT SURVEYING

License No. F-0712
105 East Cumberland Street, P.O. Box 115, Dunn, N.C. 28334
Phone (910) 892-2511

ZONE: RA-30 OCTOBER 03, 2014 SCALE: 1" = 100'

NOTE: Deed Reference;
Deed Book 3130, Page 90

LEGEND

FP-----Found Iron Pipe
SP-----Set Iron Pipe
FCM-----Found Concrete Monument
FPKM-----Found P.K. Nail
SPKM-----Set P.K. Nail
FRB-----Found Rebar
SRB-----Set Rebar
R/W-----Right of Way
C-----Centerline
CP-----Control Point
FCS-----Found Coffee Spindle
MSBL-----Minimum Setback Line
CC-----Control Corner

Kenneth Brooks Winters

Deed Book 3112, Page 389

MINIMUM SETBACK REQUIREMENTS

Front ----- 35'
Side ----- 10'
Rear ----- 25'

