

HTE# 15-S-35272

Harnett County Department of Public Health

23597

PERMIT # 28218

Operation Permit

New Installation Septic Tank Nitrification Line Repair Expansion

PROPERTY LOCATION: 501437 Ballant RD

Name: (owner) Cumbecland Home Inc SUBDIVISION Ballant Woods LOT # 141

System Installer: TED BROWN Registration # _____

Basement with plumbing: Garage Number of Bedrooms 4

Type of Water Supply: Community Public Well Distance from well _____ feet


System Type: Pump to 250 nitrification system Type 13 Types V and VI Systems expire in 5 years.

(In accordance with Table V a)

Owner must contact Health Department 6 months prior to expiration for permit renewal.

Clarke

This system has been installed in compliance with applicable North Carolina General Statutes, Rules for Sewage Treatment and Disposal, and all conditions of the Improvement Permit and Construction Authorization.

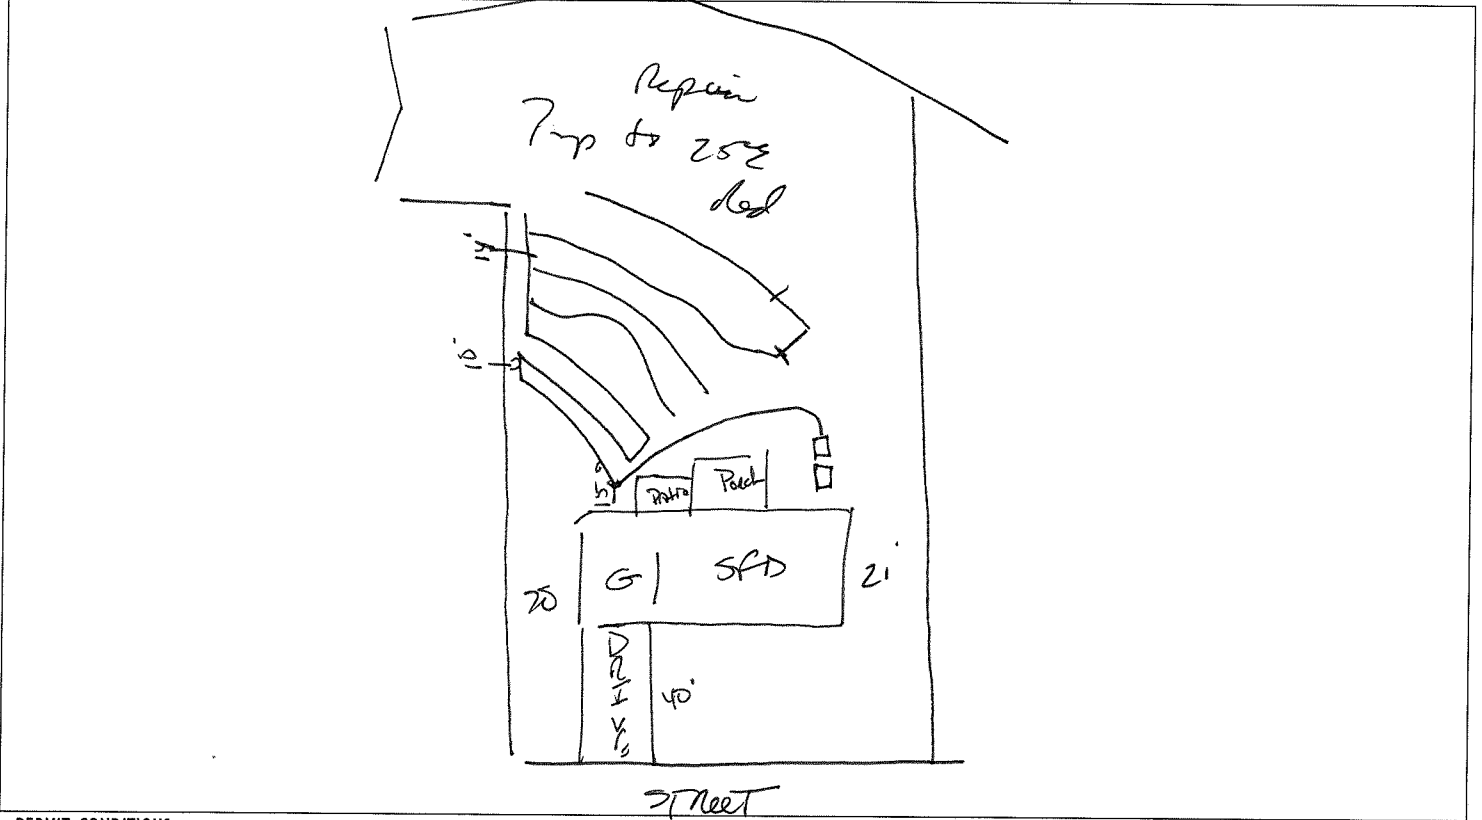

PERMIT CONDITIONS:

- I. Performance: System shall perform in accordance with Rule .1961.
- II. Monitoring: As required by Rule .1961.
- III. Maintenance: As required by Rule .1961. Other: _____

Subsurface system operator required? Yes No
If yes, see attached sheet for additional operation conditions, maintenance and reporting.


- IV. Operation: _____
- V. Other: _____

D-Box Pump Alarm H2O Line PWR Line


Following are the specifications for the sewage disposal system on the above captioned property.

Type of system: Conventional Other 250 nitrification Septic Tank: 1000 gallons Pump Tank: 1000 gallons
 Subsurface Drainage Field No. of ditches 1 exact length of each ditch 480 feet width of ditches 3 feet depth of ditches 12" inches
 French Drain Required: _____ Linear feet

Authorized State Agent Jane E. Marshall Date 6-16-15

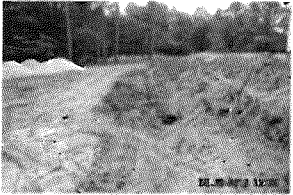

15-5-35272 (1)

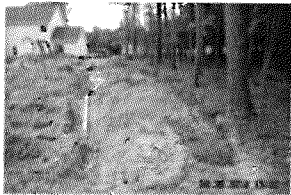

15-5-35272 (2)



15-5-35272 (3)



15-5-35272 (4)