

HTE# 15-5-35830
PERMIT # 28380

Harnett County Department of Public Health

23797

Operation Permit

New Installation Septic Tank Nitrification Line Repair Expansion

PROPERTY LOCATION: 21437 Belland RD

Name: (owner) Cumberland Homes SUBDIVISION Ballard NOV LOT # 147
System Installer: Ted Brown Registration # _____

Basement with plumbing: Garage Number of Bedrooms 4


Type of Water Supply: Community Public Well Distance from well _____ feet

System Type: Pump to 25% REDUCED SYSTEM TYPE Types V and VI Systems expire in 5 years.

(In accordance with Table V a)

Owner must contact Health Department 6 months prior to expiration for permit renewal.

This system has been installed in compliance with applicable North Carolina General Statutes, Rules for Sewage Treatment and Disposal, and all conditions of the Improvement Permit and Construction Authorization.

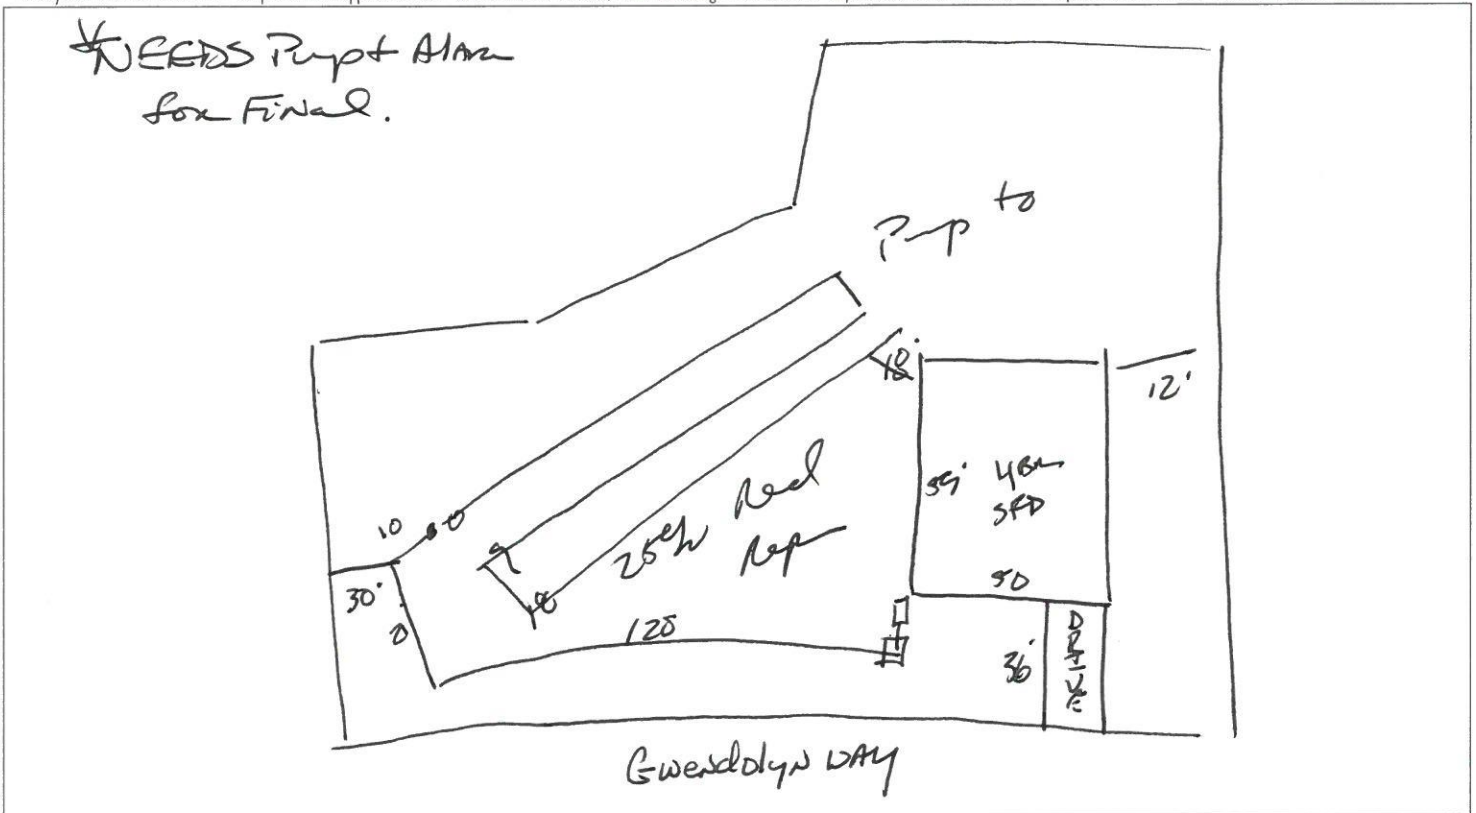

PERMIT CONDITIONS:

- I. Performance: System shall perform in accordance with Rule .1961.
- II. Monitoring: As required by Rule .1961.
- III. Maintenance: As required by Rule .1961. Other: _____
Subsurface system operator required? Yes No
If yes, see attached sheet for additional operation conditions, maintenance and reporting.
- IV. Operation: _____
- V. Other: _____

D-Box Pump Alarm H2O Line PWR Line

Following are the specifications for the sewage disposal Quick Chamber system on the above captioned property.

Type of system: Conventional Other Pump to 25% REDUCED SYSTEM Septic Tank: 1600 gallons Pump Tank: 1000 gallons
Subsurface No. of exact length width of depth of
Drainage Field ditches 1 of each ditch 240 feet ditches 3 feet ditches 20" inches
French Drain Required: _____ Linear feet

Authorized State Agent James E. Markham Date 12-15-15