

COMMENTS: _____

<u>LANDSCAPE POSITIONS</u>	<u>GROUP</u>	<u>TEXTURES</u>	<u>.1955 LTAR</u>	<u>CONSISTENCE MOIST</u>	<u>WET</u>
R-RIDGE	I	S-SAND	1.2 - 0.8	VFR-VERY FRIABLE FR-FRIABLE FI-FIRM VFI-VERY FIRM EFI-EXTREMELY FIRM	NS-NON-STICKY SS-SLIGHTLY STICKY S-STICKY VS-VERY STICKY NP-NON-PLASTIC SP-SLIGHTLY STICKY P-PLASTIC VP-VERY PLASTIC
S-SHOULDER SLOPE		LS-LOAMY SAND			
L-LINEAR SLOPE	II	SL-SANDY LOAM	0.8 - 0.6		
FS-FOOT SLOPE		L-LOAM			
N-NOSE SLOPE	III	SI-SILT	0.6 - 0.3		
H-HEAD SLOPE		SIL-SILT LOAM			
CC-CONCLAVE SLOPE		CL-CLAY LOAM			
CV-CONVEX SLOPE		SCL-SANDY CLAY LOAM			
T-TERRACE	IV	SIC-SILTY CLAY	0.4 - 0.1		
FP-FLOOD PLAN		C-CLAY SC-SANDY CLAY			

STRUCTURE

- SG-SINGLE GRAIN
- M- MASSIVE
- CR-CRUMB
- GR-GRANULAR
- SBK-SUBANGULAR BLOCKY
- ABK-ANGULAR BLOCKY
- PL-PLATY
- PR-PRISMATIC

MINERALOGY

- SLIGHTLY EXPANSIVE
- EXPANSIVE

Show profile locations and other site features (dimensions, references or benchmark, and North)

A large grid for site mapping and profile locations. The grid is approximately 20 columns wide and 25 rows high. It is intended for drawing profile locations and other site features, including dimensions, references, benchmarks, and North indicators.

MAP NO. 2001-912


"GILLIS CT."
50' R/W

CURVE RADIUS	LENGTH	CHORD	CH. BEARING
C-1	50.00'	52.36'	50.00' S 01°45'30"E

SITE PLAN APPROVAL
 DISTRICT RA4C USE SFD
 #BEDROOMS 3
5.18.15 dylan sm
 ZONING ADMINISTRATOR


MAP REFERENCE: MAP NO. 2001-912

Handwritten notes:
 * S.D. 1/18/15 *
 * Survey for zoning *
 * H. 2/18/15 *
 * Incorporated 2/18/15 *

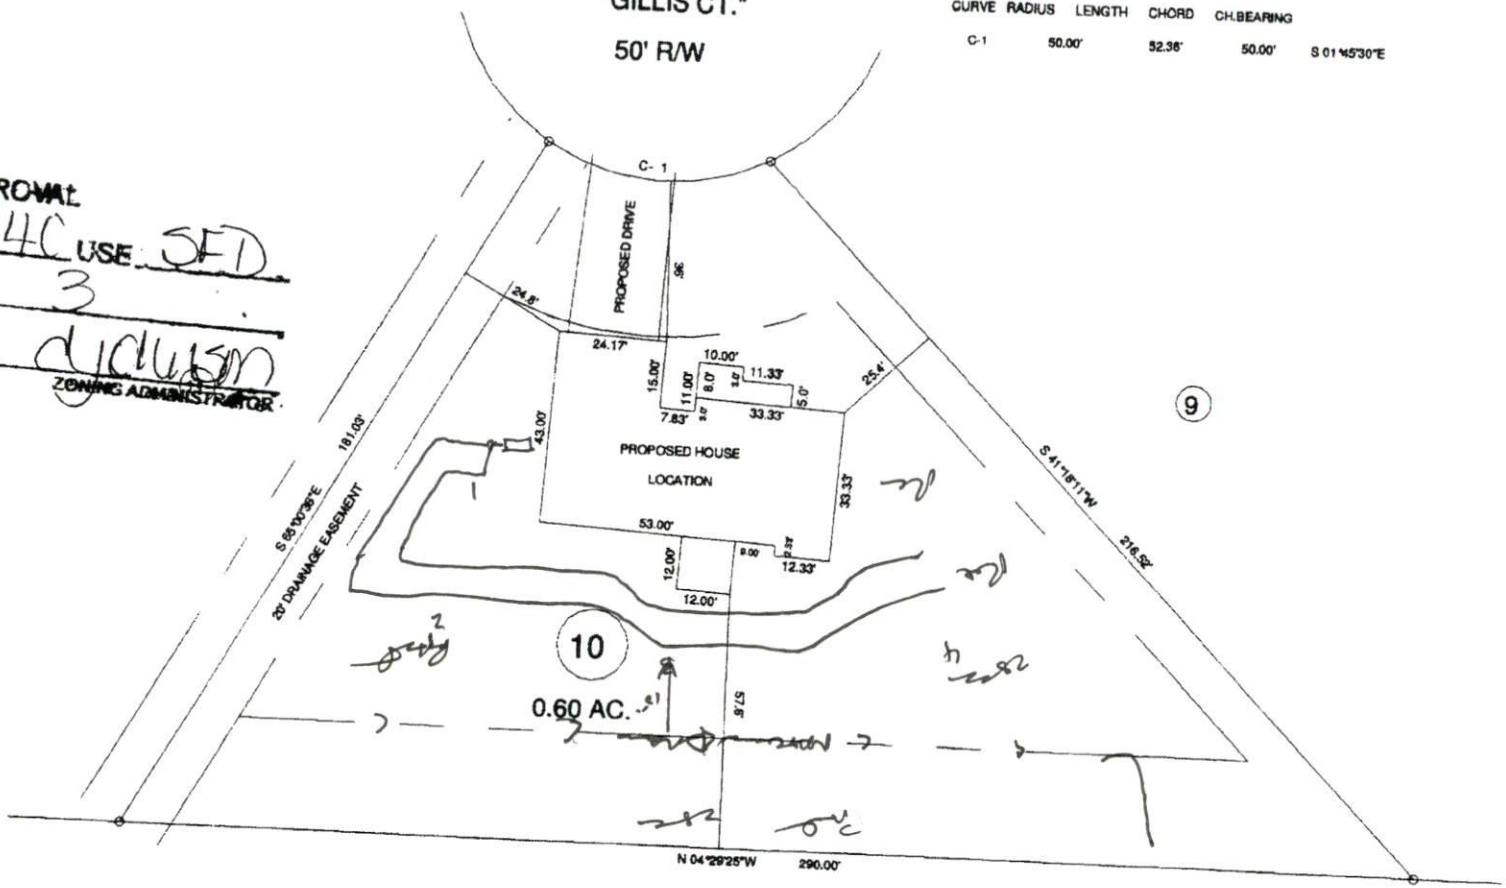

Handwritten: 24-18-20

MINIMUM BUILDING SET BACKS
 FRONT YARD — 30'
 REAR YARD — 25'
 SIDE YARD — 10'
 CORNER LOT SIDE YARD — 20'
 MAXIMUM HEIGHT — 30'

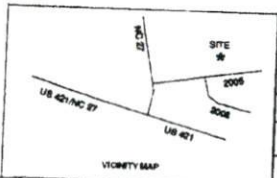

SURVEY FOR			
PROPOSED PLOT PLAN - LOT - 10 "COTTLESTONE ESTATES S/D"			
TOWNSHIP	GROVE	COUNTY	HARNETT
STATE	NORTH CAROLINA		
ZONE	RA-30	DATE	MAY 12, 2015
WATERSHED DISTRICT		TAX PARCEL ID	PN 6
BENNETT SURVEYS		F-1304	
1682 CLARK RD., LILLINGTON, N.C. 27546		(910) 893-5252	
20' 0' 40'	SURVEYED BY:	FIELD BOOK	
SCALE: 1" = 40'	DRAWN BY: RVB	DRAWING NO.	
CHECKED & CLOSURE BY:		15194	