



COMMENTS: \_\_\_\_\_

| <u>LANDSCAPE POSITIONS</u> | <u>GROUP</u> | <u>TEXTURES</u>     | <u>.1955 LTAR</u> | <u>CONSISTENCE MOIST</u>                                                         | <u>WET</u>   |
|----------------------------|--------------|---------------------|-------------------|----------------------------------------------------------------------------------|---|
| R-RIDGE                    | I            | S-SAND              | 1.2 - 0.8         | VFR-VERY FRIABLE<br>FR-FRIABLE<br>FI-FIRM<br>VFI-VERY FIRM<br>EFI-EXTREMELY FIRM | NS-NON-STICKY<br>SS-SLIGHTY STICKY<br>S-STICKY<br>VS-VERY STICKY<br>NP-NON-PLASTIC<br>SP-SLIGHTLY STICKY<br>P-PLASTIC<br>VP-VERY PLASTIC |
| S-SHOULDER SLOPE           |              | LS-LOAMY SAND       |                   |                                                                                  |   |
| L-LINEAR SLOPE             | II           | SL-SANDY LOAM       | 0.8 - 0.6         |                                                                                  |   |
| FS-FOOT SLOPE              |              | L-LOAM              |                   |                                                                                  |   |
| N-NOSE SLOPE               | III          | SI-SILT             | 0.6 - 0.3         |                                                                                  |   |
| H-HEAD SLOPE               |              | SIL-SILT LOAM       |                   |                                                                                  |   |
| CC-CONCLAVE SLOPE          |              | CL-CLAY LOAM        |                   |                                                                                  |   |
| CV-CONVEX SLOPE            |              | SCL-SANDY CLAY LOAM |                   |                                                                                  |   |
| T-TERRACE                  |              |                     |                   |                                                                                  |   |
| FP-FLOOD PLAN              | IV           | SIC-SILTY CLAY      | 0.4 - 0.1         |                                                                                  |   |
|                            |              | C-CLAY              |                   |                                                                                  |   |
|                            |              | SC-SANDY CLAY       |                   |                                                                                  |   |


STRUCTURE

SG-SINGLE GRAIN  
M-MASSIVE  
CR-CRUMB  
GR-GRANULAR  
SBK-SUBANGULAR BLOCKY  
ABK-ANGULAR BLOCKY  
PL-PLATY  
PR-PRISMATIC

MINERALOGY

SLIGHTLY EXPANSIVE  
  
EXPANSIVE


Show profile locations and other site features (dimensions, references or benchmark, and North)

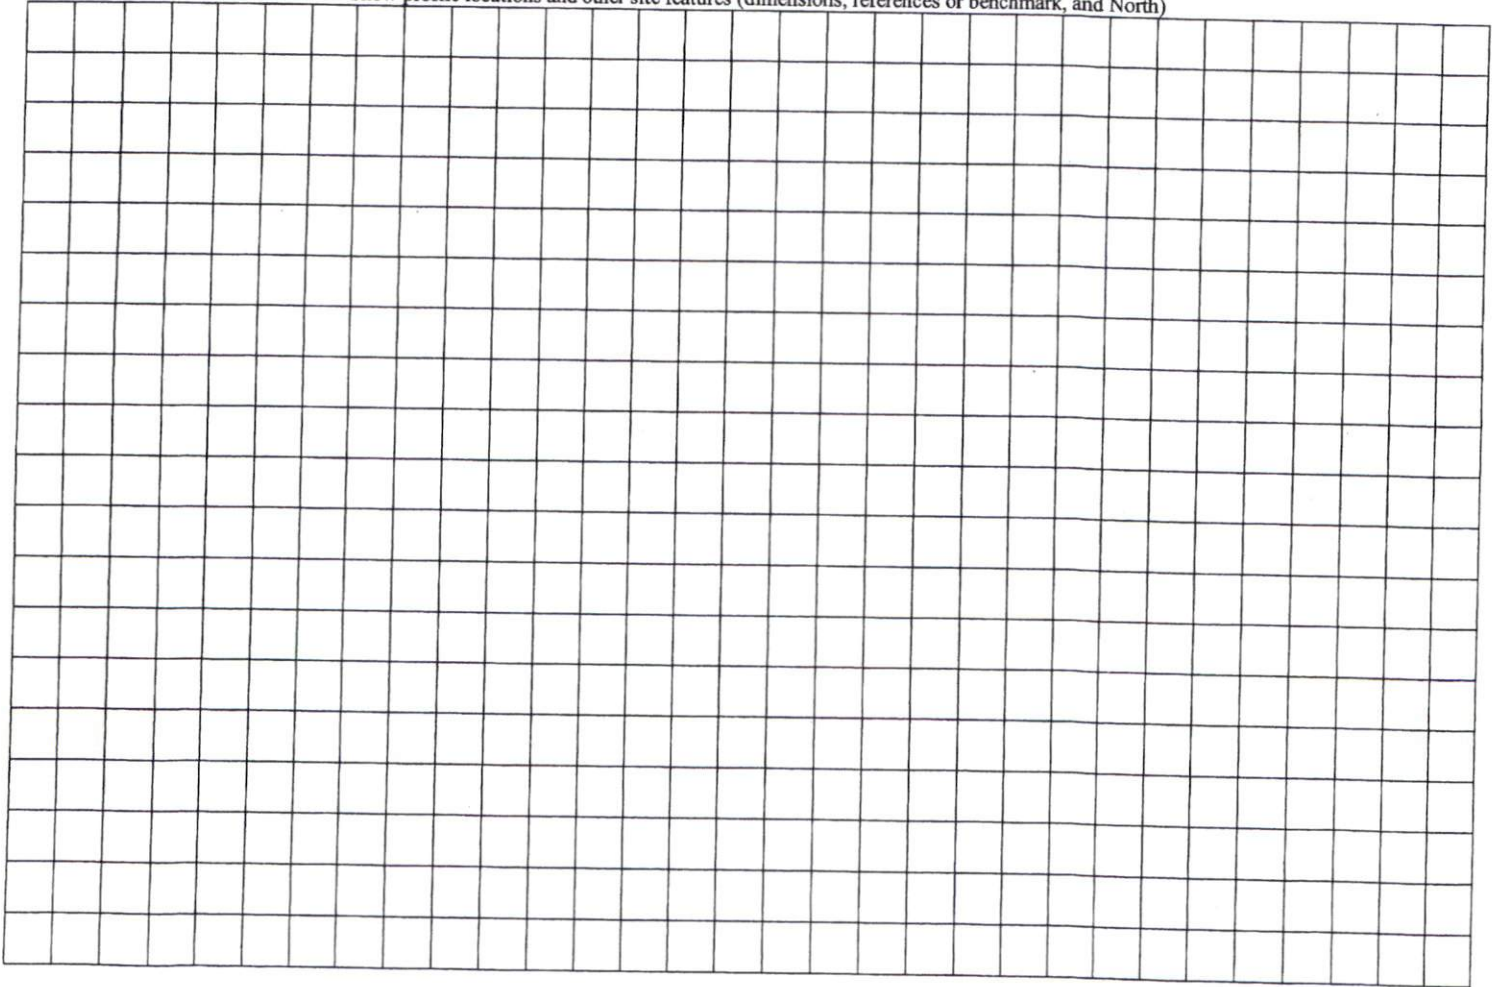

MAP REFERENCE: MAP NO. 2015-146

not being used  
added for  
but can

powerful  
to be  
much

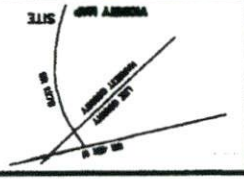[illegible]

|   |  |                                                 |  |                                                                |  |                                 |  |                       |  |
|---|--|-------------------------------------------------|--|----------------------------------------------------------------|--|---------------------------------|--|-----------------------|--|
| COUNTY FORM:<br><b>ELIZABETH P. &amp; DONALD RAY LONG</b><br>1662 CLARK RD., LILLINGTON, N.C. 27546<br>(910) 883-5262<br><b>BENNETT SURVEYS</b><br>F-1304 |  | TOWNSHIP: UPPER LITTLE RIVER<br>COUNTY: HANNETT |  | STATE: NORTH CAROLINA<br>DATE: MAY 19, 2015<br>TAX PARCEL ID#: |  | ZONE: WATERBURY DISTRICT<br>N/A |  | PIN #                 |  |
| 40' 0 90'   |  | SCALE: 1" = 160'                                |  | DRAWN BY: RMB<br>SURVEYED BY:                                  |  | DRAWING NO.                     |  | CHECKED & CLOSURE BY: |  |
| FIELD BOOK   |  | 15200                                           |  |                                                                |  |                                 |  |                       |  |