

HTE# 15-5-365032

Harnett County Department of Public Health

23882

PERMIT # 28470

Operation Permit

New Installation Septic Tank Nitrification Line Repair Expansion

PROPERTY LOCATION: Hwy 401W

Name: (owner) Danny Hughes SUBDIVISION Mill Branch LOT # 28

System Installer: Jason Matthews Registration # _____

Basement with plumbing: Garage Number of Bedrooms 3


Type of Water Supply: Community Public Well Distance from well _____ feet

System Type: ~~2000 R2000~~ Types V and VI Systems expire in 5 years.

(In accordance with Table V a) PPBS - Paed Block Owner must contact Health Department 6 months prior to expiration for permit renewal.

TYPE III E

This system has been installed in compliance with applicable North Carolina General Statutes, Rules for Sewage Treatment and Disposal, and all conditions of the Improvement Permit and Construction Authorization.

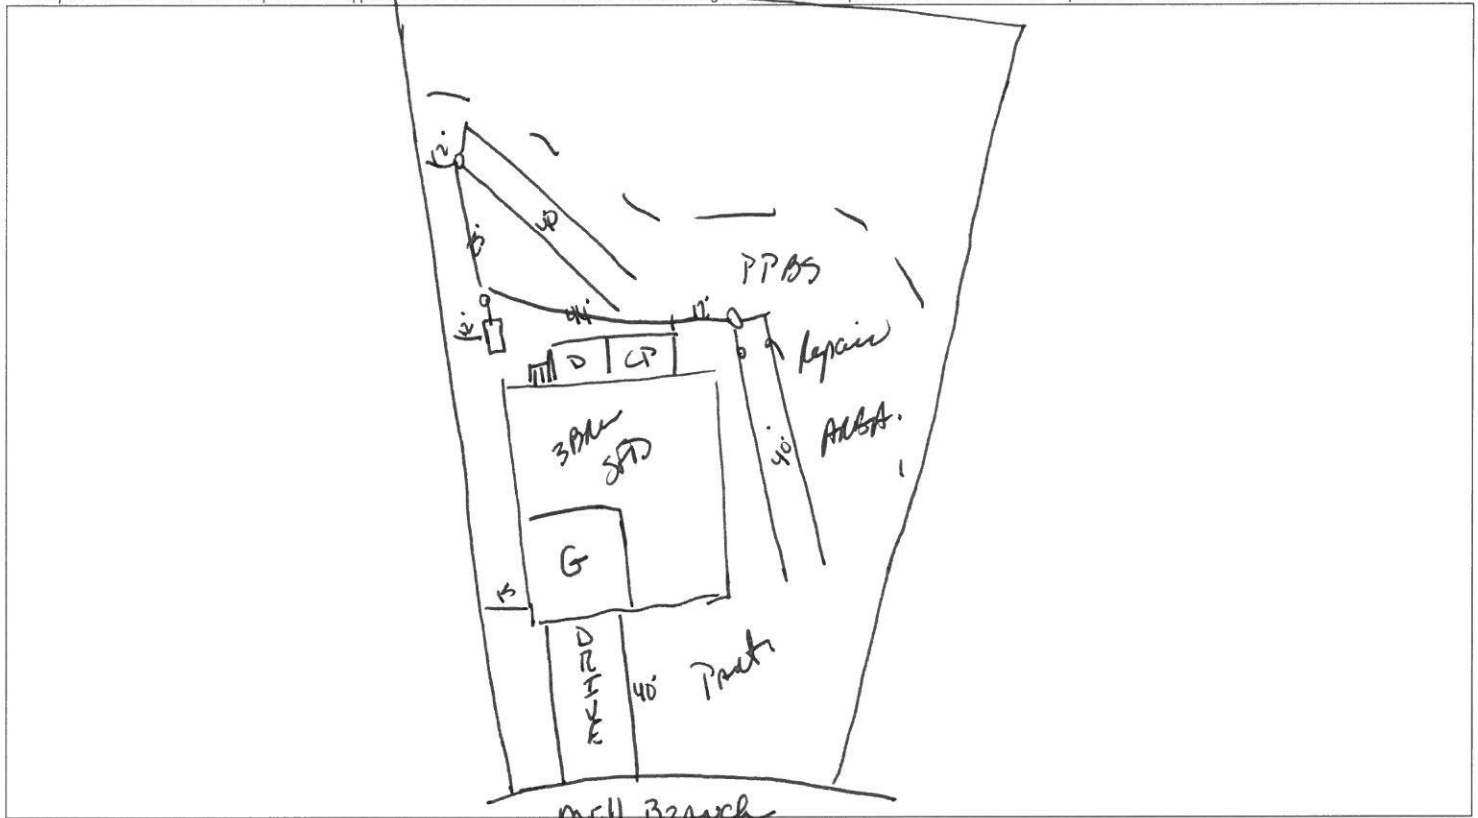

PERMIT CONDITIONS:

- I. Performance: System shall perform in accordance with Rule .1961.
- II. Monitoring: As required by Rule .1961.
- III. Maintenance: As required by Rule .1961. Other: _____
Subsurface system operator required? Yes No
If yes, see attached sheet for additional operation conditions, maintenance and reporting.

IV. Operation: _____
 V. Other: _____

D-Box Pump Alarm H2O Line PWR Line

Following are the specifications for the sewage disposal system on the above captioned property.

Type of system: Conventional Other 25% REDUCTION SYSTEM Septic Tank: 1000 gallons Pump Tank: _____ gallons
 Subsurface Drainage Field No. of ditches 4 exact length of each ditch 40 feet width of ditches 2 feet depth of ditches 36" inches
 French Drain Required: _____ Linear feet

Authorized State Agent Jason E. Matthews Date 12-16-15