

Initial Application Date: ~~7/13/15~~ 7-27-15

Application # 15-50036627R
CU# _____

COUNTY OF HARNETT RESIDENTIAL LAND USE APPLICATION
Central Permitting 108 E. Front Street, Lillington, NC 27546 Phone: (910) 893-7525 ext:2 Fax: (910) 893-2793 www.harnett.org/permits

****A RECORDED SURVEY MAP, RECORDED DEED (OR OFFER TO PURCHASE) & SITE PLAN ARE REQUIRED WHEN SUBMITTING A LAND USE APPLICATION****

LANDOWNER: Donald R. Andrews Mailing Address: 253 Summerwind Dr.
City: Cary State: NC Zip: 27518 Contact No: 910-237-1075 Email: SCANNED

APPLICANT: Stephanie Grant Mailing Address: 25 B Silver Pl
City: Angier State: NC Zip: 27504 Contact No: 919-201-3395 Email: sagrants@gmail.com

CONTACT NAME APPLYING IN OFFICE: _____ Phone # _____

PROPERTY LOCATION: Subdivision: Wyndham Place II Lot #: 2 Lot Size: 5880
State Road #: _____ State Road Name: Grahamridge Ln - Rawls Ct. Rd. Map Book & Page: 2006.1004
Parcel: 04.0664.0038.33 PIN: 0664.98.3874
Zoning: RA30 Flood Zone: X Watershed: IV Deed Book & Page: OTD Power Company*: Duke

*New structures with Progress Energy as service provider need to supply premise number _____ from Progress Energy.

PROPOSED USE:

- SFD: (Size 72 x 51) # Bedrooms: 3 # Baths: 2 Basement (w/wo bath): _____ Garage: Deck: _____ Crawl Space: Slab: _____ Slab: _____
(Is the bonus room finished? () yes () no w/ a closet? () yes () no (if yes add in with # bedrooms)
- Mod: (Size _____ x _____) # Bedrooms _____ # Baths _____ Basement (w/wo bath) _____ Garage: _____ Site Built Deck: _____ On Frame _____ Off Frame _____
(Is the second floor finished? () yes () no Any other site built additions? () yes () no
- Manufactured Home: ___ SW ___ DW ___ TW (Size _____ x _____) # Bedrooms: _____ Garage: _____ (site built? _____) Deck: _____ (site built? _____)
- Duplex: (Size _____ x _____) No. Buildings: _____ No. Bedrooms Per Unit: _____
- Home Occupation: # Rooms: _____ Use: _____ Hours of Operation: _____ #Employees: _____
- Addition/Accessory/Other: (Size _____ x _____) Use: _____ Closets in addition? () yes () no

Water Supply: County _____ Existing Well _____ New Well (# of dwellings using well _____) *Must have operable water before final

Sewage Supply: New Septic Tank (Complete Checklist) _____ Existing Septic Tank (Complete Checklist) _____ County Sewer

Does owner of this tract of land, own land that contains a manufactured home within five hundred feet (500') of tract listed above? () yes () no

Does the property contain any easements whether underground or overhead () yes () no

Structures (existing or proposed): Single family dwellings: 1 Manufactured Homes: _____ Other (specify): _____

Required Residential Property Line Setbacks:

	Minimum	Actual	Comments:
Front	<u>35</u>	<u>50</u>	<u>73.4</u>
Rear	<u>25</u>	<u>50+</u>	
Closest Side	<u>10</u>	<u>19</u>	<u>15.3</u>
Sidestreet/corner lot	<u>20</u>	<u>—</u>	
Nearest Building on same lot	<u>10</u>	<u>—</u>	

Proposed
*** Change of Setbacks ***

SPECIFIC DIRECTIONS TO THE PROPERTY FROM LILLINGTON: SS toward Angier
Left on 210
Left on ~~Road~~ Rawls Church Rd
Left on Wyndham Place Dr.
Left on Graham Ridge Ln


If permits are granted I agree to conform to all ordinances and laws of the State of North Carolina regulating such work and the specifications of plans submitted. I hereby state that foregoing statements are accurate and correct to the best of my knowledge. Permit subject to revocation if false information is provided.

Stephanie G.A.
Signature of Owner or Owner's Agent


7/13/15
Date

It is the owner/applicants responsibility to provide the county with any applicable information about the subject property, including but not limited to: boundary information, house location, underground or overhead easements, etc. The county or its employees are not responsible for any incorrect or missing information that is contained within these applications.

This application expires 6 months from the initial date if permits have not been issued

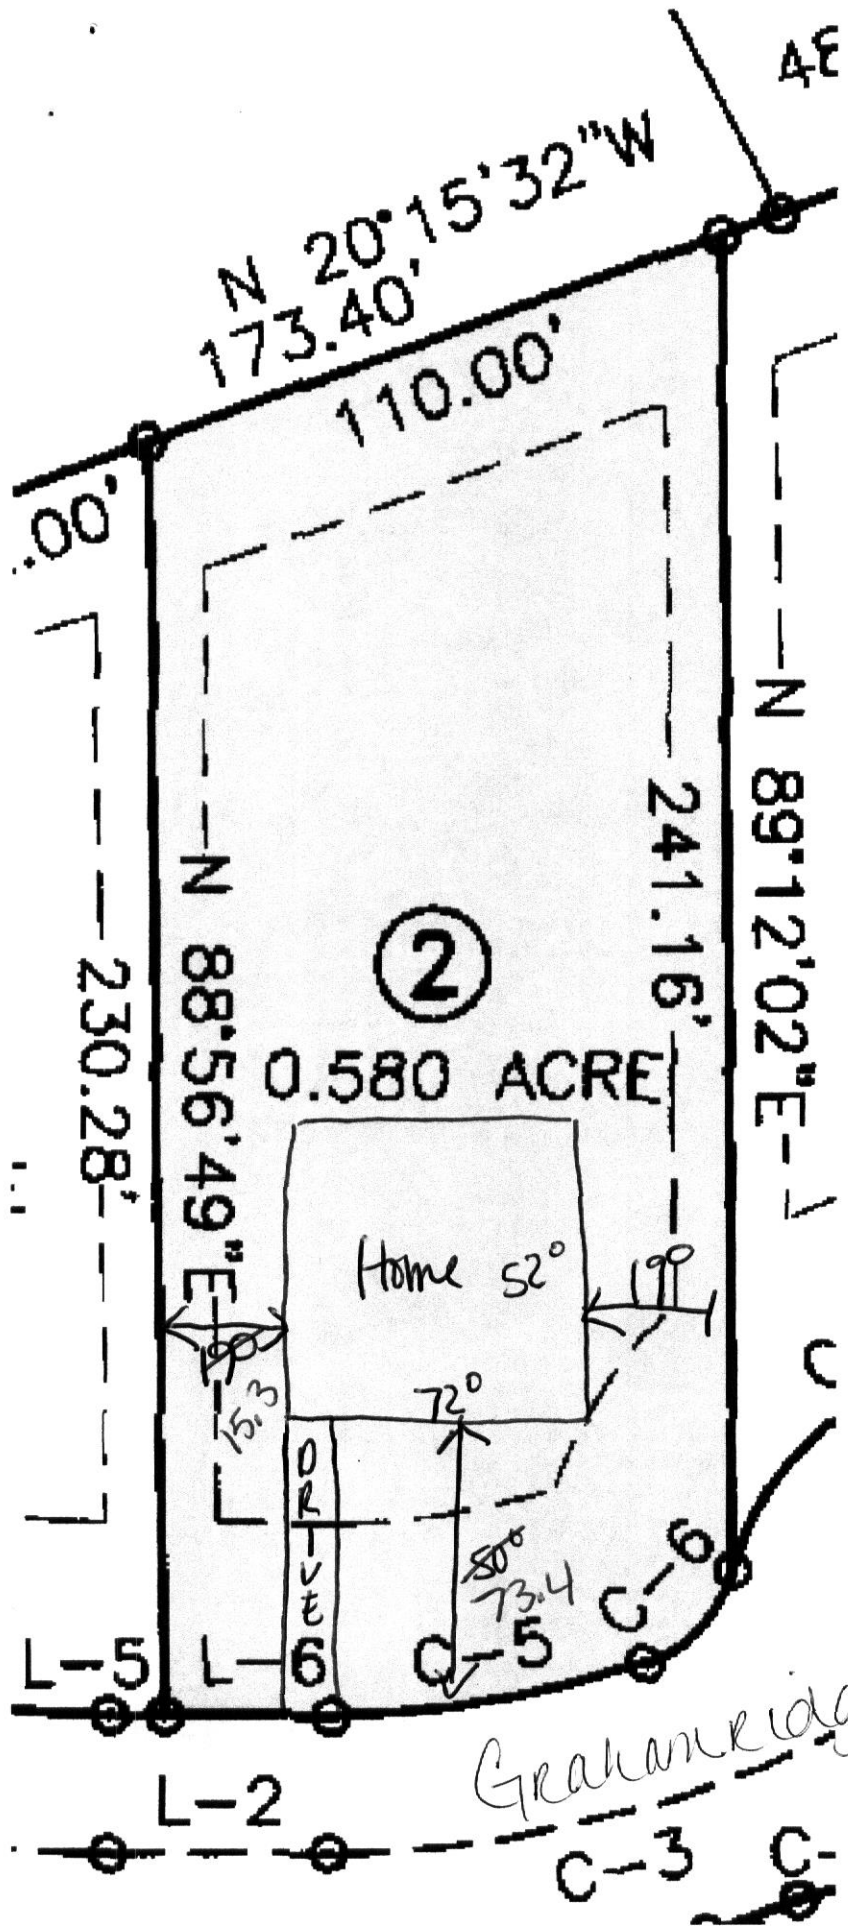

SITE PLAN APPROVAL
 DISTRICT RA30 USE SFD
 #BEDROOMS 3
7.13.15 ALAN SIM
 ZONING ADMINISTRATOR

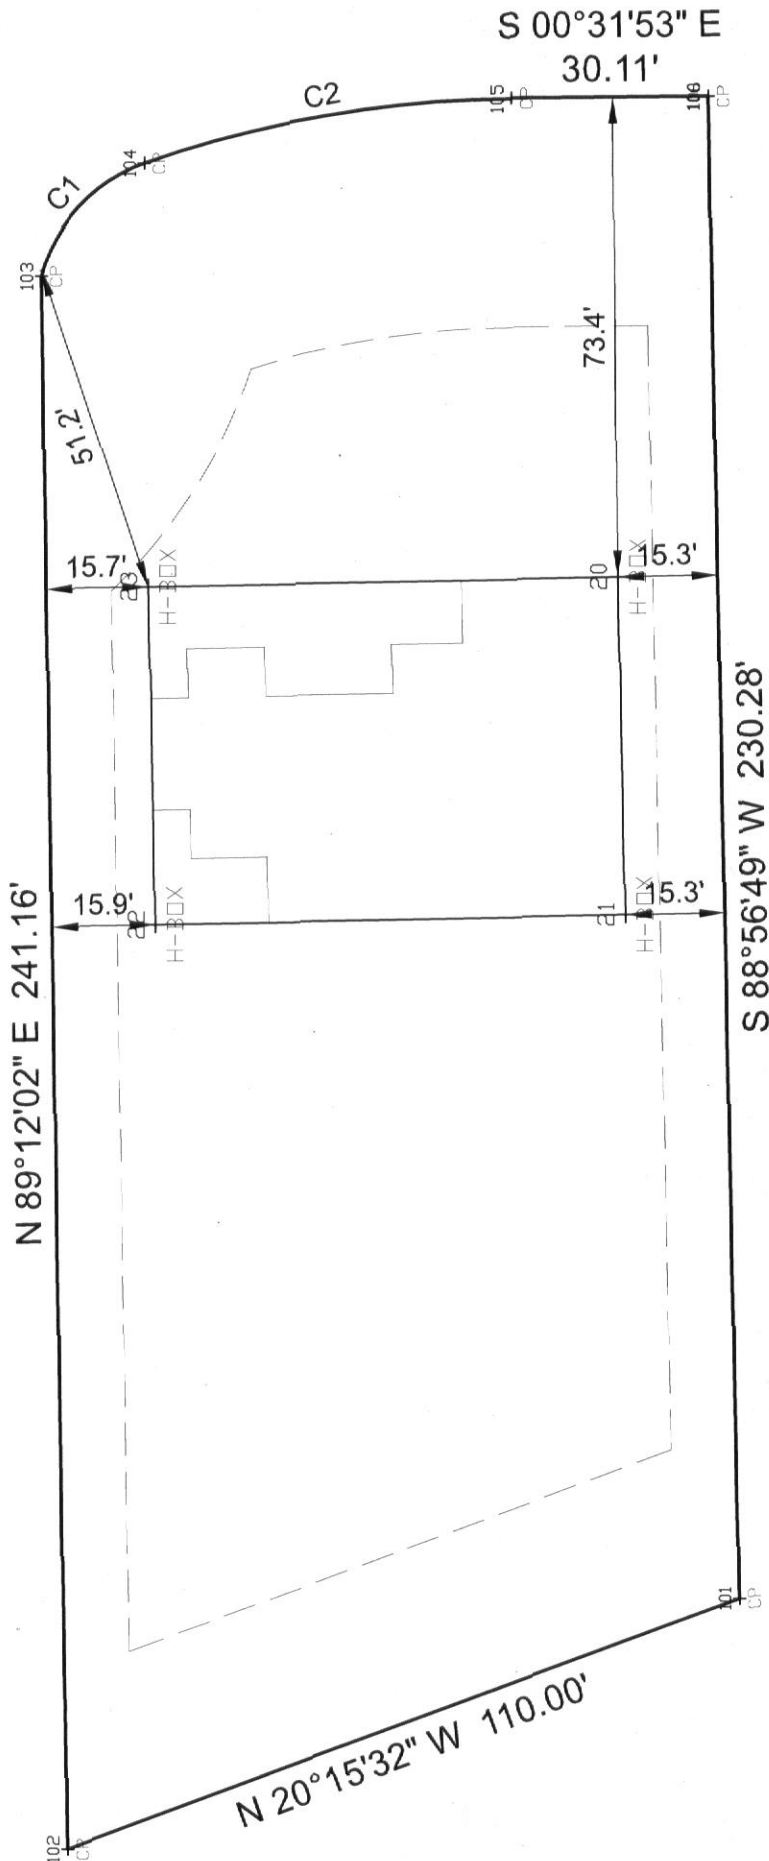

CURVE	ARC LEN	RADIUS	CH LEN	CH BEARING
C1	24.37'	25.00'	23.42'	N $47^{\circ}08'39''$ W
C2	57.39'	175.00'	57.13'	N $09^{\circ}49'14''$ W