

HTE# Repair
PERMIT # 29121

Hammett County Department of Public Health

24126

Operation Permit

New Installation Septic Tank Nitrification Line Repair Expansion

PROPERTY LOCATION: Off Level Block 7 CouterSide Dr

Name: (owner) McKee, Homer HC SUBDIVISION Oakmont LOT # 53

System Installer: Patrick Garner Registration # _____


Basement with plumbing: Garage Number of Bedrooms 4

Type of Water Supply: Community Public Well Distance from well _____ feet

System Type: _____ Types V and VI Systems expire in 5 years.

(In accordance with Table V a) Owner must contact Health Department 6 months prior to expiration for permit renewal.

This system has been installed in compliance with applicable North Carolina General Statutes, Rules for Sewage Treatment and Disposal, and all conditions of the Improvement Permit and Construction Authorization.

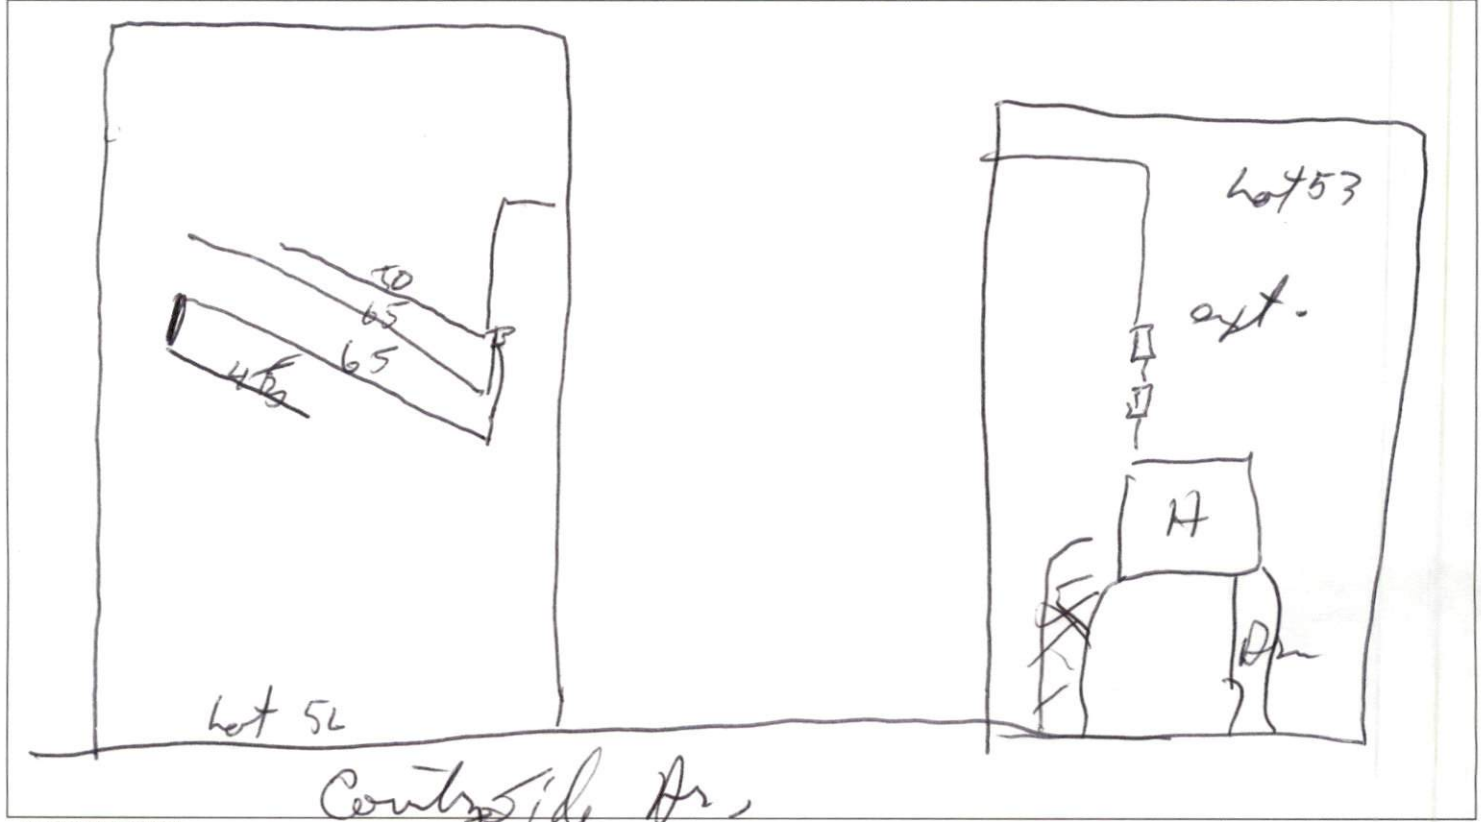

PERMIT CONDITIONS:

- I. Performance: System shall perform in accordance with Rule .1961.
- II. Monitoring: As required by Rule .1961.
- III. Maintenance: As required by Rule .1961. Other: _____
Subsurface system operator required? Yes No
If yes, see attached sheet for additional operation conditions, maintenance and reporting.

IV. Operation: _____
V. Other: _____

D-Box Pump Alarm H2O Line PWR Line

Following are the specifications for the sewage disposal system, on the above captioned property.

Type of system: Conventional Other Chamber Septic Tank: ext gallons Pump Tank: ext gallons
Subsurface No. of exact length 50, 65, 110 width of depth of
Drainage Field ditches 3 of each ditch _____ feet ditches 3 feet ditches 18 inches
French Drain Required: _____ Linear feet See 50'

Authorized State Agent Jul H. Bond R.E.H.S Date 12/21/16