

Initial Application Date: 12/8/10

Application # 37712
CU# _____

COUNTY OF HARNETT RESIDENTIAL LAND USE APPLICATION
Central Permitting 108 E. Front Street, Lillington, NC 27546 Phone: (910) 893-7525 ext:2 Fax: (910) 893-2793 www.harnett.org/permits

****A RECORDED SURVEY MAP, RECORDED DEED (OR OFFER TO PURCHASE) & SITE PLAN ARE REQUIRED WHEN SUBMITTING A LAND USE APPLICATION****

LANDOWNER: H&H Constructors of Fayetteville, LLC. Mailing Address: 2919 Breezewood Avenue, Ste. 400
City: Fayetteville State: NC Zip: 28303 Contact No: 910-486-4864 Email: leannahair@hhhomes.com

APPLICANT*: H&H Constructors of Fayetteville, LLC. Mailing Address: 2919 Breezewood Avenue, Ste. 400
City: Fayetteville State: NC Zip: 28303 Contact No: 910-486-4864 Email: leannahair@hhhomes.com

*Please fill out applicant information if different than landowner

CONTACT NAME APPLYING IN OFFICE: Leanna Hair Phone # 910-486-4864

PROPERTY LOCATION: Subdivision: Oakmont Lot #: 92 Lot Size: 54 acres
State Road # 1116 State Road Name: Docs Road Map Book & Page: 2013, 346
Parcel: 03050701 0046 17 PIN: 0507-31-7972
Zoning: RA-20R Flood Zone: _____ Watershed: _____ Deed Book & Page: 03190, 0940 Power Company*: Central Elec.

*New structures with Progress Energy as service provider need to supply premise number _____ from Progress Energy.

PROPOSED USE:
 SFD: (Size 54 x 53 ^{w deep}) # Bedrooms: 4 # Baths: 3.5 Basement(w/wo bath): _____ Garage: Deck: _____ Crawl Space: Slab: _____ Slab: _____
(Is the bonus room finished? () yes () no w/ a closet? () yes () no (if yes add in with # bedrooms))

Mod: (Size _____ x _____) # Bedrooms _____ # Baths _____ Basement (w/wo bath) _____ Garage: _____ Site Built Deck: _____ On Frame _____ Off Frame _____
(Is the second floor finished? () yes () no Any other site built additions? () yes () no

Manufactured Home: _____ SW _____ DW _____ TW (Size _____ x _____) # Bedrooms: _____ Garage: _____ (site built? _____) Deck: _____ (site built? _____)

Duplex: (Size _____ x _____) No. Buildings: _____ No. Bedrooms Per Unit: _____

Home Occupation: # Rooms: _____ Use: _____ Hours of Operation: _____ #Employees: _____

Addition/Accessory/Other: (Size _____ x _____) Use: _____ Closets in addition? () yes () no

Water Supply: County _____ Existing Well _____ New Well (# of dwellings using well _____) *Must have operable water before final

Sewage Supply: New Septic Tank (Complete Checklist) _____ Existing Septic Tank (Complete Checklist) _____ County Sewer

Does owner of this tract of land, own land that contains a manufactured home within five hundred feet (500') of tract listed above? () yes () no

Does the property contain any easements whether underground or overhead () yes () no


Structures (existing or proposed): Single family dwellings: Proposed Manufactured Homes: _____ Other (specify): _____

Required Residential Property Line Setbacks:
Front Minimum 35 Actual 37
Rear 25 68.1
Closest Side 5/10 33
Sidestreet/corner lot 20 _____
Nearest Building on same lot _____

Comments: _____

SPECIFIC DIRECTIONS TO THE PROPERTY FROM LILLINGTON: Take Hwy. 27 to Docs Road, turn left, go about 1.5, turn left into subdivision.

If permits are granted I agree to conform to all ordinances and laws of the State of North Carolina regulating such work and the specifications of plans submitted. I hereby state that foregoing statements are accurate and correct to the best of my knowledge. Permit subject to revocation if false information is provided.

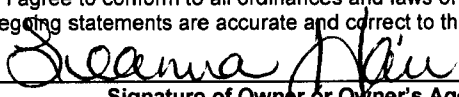

Signature of Owner or Owner's Agent

12/8/15
Date

*****It is the owner/applicants responsibility to provide the county with any applicable information about the subject property, including but not limited to: boundary information, house location, underground or overhead easements, etc. The county or its employees are not responsible for any incorrect or missing information that is contained within these applications.*****

****This application expires 6 months from the initial date if permits have not been issued****

I, MICHAEL P. GRIFFIN, certify that under my direction and supervision this map was drawn from an actual field survey; that the error of closure of the survey as calculated by coordinates is 1: 10,000+; that the area shown hereon was calculated by coordinates.

Witness my hand and seal this day of MONTH 2015.



BK 2013 PG 346-347
HARNETT CO. REGISTRY

(108)

(113)

SITE PLAN APPROVAL
 DISTRICT RA20K CESED
~~3~~ **BEDROOMS** 4
~~1215.5~~ 1215.5 **ZONING AC.**


(94)

(92)

23,583 SQ.FT.
0.54 AC.

(91)

(93)

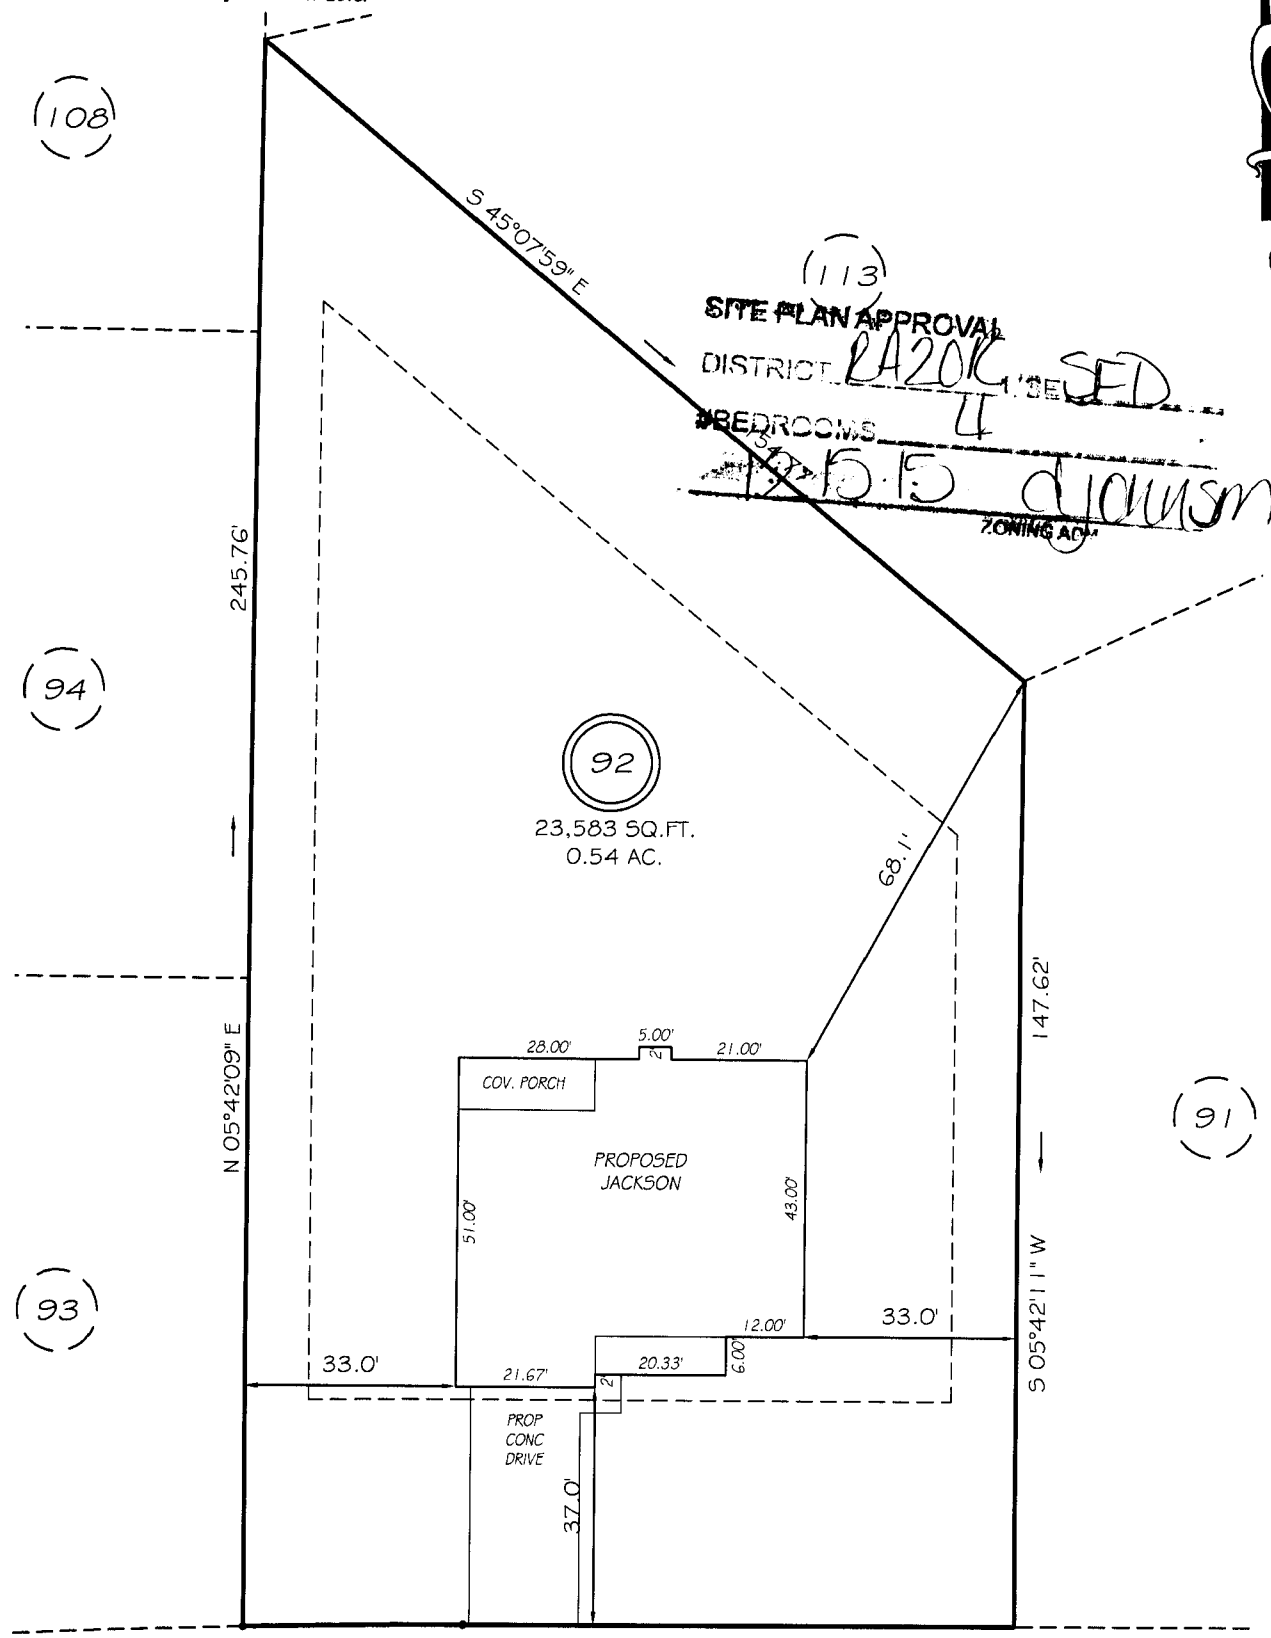


COUNTRYSIDE DRIVE
50' RW (PUBLIC & UTILITY ACCESS)

SETBACKS

FRONT	35'
REAR	25'
SIDE	10'

CI R=1511.66' L=34.43' N84°56'58"W 34.43'

LEGEND

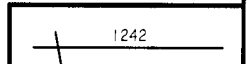

Oakmont Lot 92
NAME: H&H Constructors of Fay, LLC

191 Countryside DR.
APPLICATION #:

This application to be filled out when applying for a septic system inspection.

County Health Department Application for Improvement Permit and/or Authorization to Construct

IF THE INFORMATION IN THIS APPLICATION IS FALSIFIED, CHANGED, OR THE SITE IS ALTERED, THEN THE IMPROVEMENT PERMIT OR AUTHORIZATION TO CONSTRUCT SHALL BECOME INVALID. The permit is valid for either 60 months or without expiration depending upon documentation submitted. (Complete site plan = 60 months; Complete plat = without expiration)

910-893-7525 option 1

CONFIRMATION # _____

Environmental Health New Septic System Code 800

- **All property irons must be made visible.** Place "pink property flags" on each corner iron of lot. All property lines must be clearly flagged approximately every 50 feet between corners.
- Place "orange house corner flags" at each corner of the proposed structure. Also flag driveways, garages, decks, out buildings, swimming pools, etc. Place flags per site plan developed at/for Central Permitting.
- Place orange Environmental Health card in location that is easily viewed from road to assist in locating property.
- If property is thickly wooded, Environmental Health requires that you clean out the **undergrowth** to allow the soil evaluation to be performed. Inspectors should be able to walk freely around site. **Do not grade property.**
- **All lots to be addressed within 10 business days after confirmation. \$25.00 return trip fee may be incurred for failure to uncover outlet lid, mark house corners and property lines, etc. once lot confirmed ready.**
- After preparing proposed site call the voice permitting system at 910-893-7525 option 1 to schedule and use code **800** (after selecting notification permit if multiple permits exist) for Environmental Health inspection. Please note confirmation number given at end of recording for proof of request.
- Use Click2Gov or IVR to verify results. Once approved, proceed to Central Permitting for permits.

Environmental Health Existing Tank Inspections Code 800

- Follow above instructions for placing flags and card on property.
- Prepare for inspection by removing soil over **outlet end** of tank as diagram indicates, and lift lid straight up (*if possible*) and then **put lid back in place.** (Unless inspection is for a septic tank in a mobile home park)
- **DO NOT LEAVE LIDS OFF OF SEPTIC TANK**
- After uncovering **outlet end** call the voice permitting system at 910-893-7525 option 1 & select notification permit if multiple permits, then use code **800** for Environmental Health inspection. Please note confirmation number given at end of recording for proof of request.
- Use Click2Gov or IVR to hear results. Once approved, proceed to Central Permitting for remaining permits.

SEPTIC

If applying for authorization to construct please indicate desired system type(s): can be ranked in order of preference, must choose one.

{ } Accepted { } Innovative { 1 } Conventional { 2 } Any
{ } Alternative { } Other _____

The applicant shall notify the local health department upon submittal of this application if any of the following apply to the property in question. If the answer is "yes", applicant **MUST ATTACH SUPPORTING DOCUMENTATION**:

- { } YES { X } NO Does the site contain any Jurisdictional Wetlands?
 - { } YES { X } NO Do you plan to have an irrigation system now or in the future?
 - { } YES { X } NO Does or will the building contain any drains? Please explain. _____
 - { } YES { X } NO Are there any existing wells, springs, waterlines or Wastewater Systems on this property?
 - { } YES { X } NO Is any wastewater going to be generated on the site other than domestic sewage?
 - { } YES { X } NO Is the site subject to approval by any other Public Agency?
 - { } YES { 1 } NO Are there any Easements or Right of Ways on this property?
 - { } YES { X } NO Does the site contain any existing water, cable, phone or underground electric lines?
- If yes please call No Cuts at 800-632-4949 to locate the lines. This is a free service.

I Have Read This Application And Certify That The Information Provided Herein Is True, Complete And Correct. Authorized County And State Officials Are Granted Right Of Entry To Conduct Necessary Inspections To Determine Compliance With Applicable Laws And Rules. I Understand That I Am Solely Responsible For The Proper Identification And Labeling Of All Property Lines And Corners And Making The Site Accessible So That A Complete Site Evaluation Can Be Performed.

Deanna Jan
PROPERTY OWNERS OR OWNERS LEGAL REPRESENTATIVE SIGNATURE (REQUIRED)

12/8/15
DATE

* Each section below to be filled out by whomever performing work. Must be owner or licensed contractor. Address, company name & phone must match information on plans.

Application for Residential Building and Trades Permit

Owner's Name: H E H Constructors of Fayetteville, LLC Date: 1/26/16
 Site Address: 345 Cherry Hill Drive Phone: 910-486-4864
 Directions to job site from Lillington: Take Hwy 27 to Docs Rd, Turn left, go about 1.5 miles. Turn left into subdivision.

Subdivision: Oakmont Lot: 92

Description of Proposed Work: New Single Family Dwelling, # of Bedrooms: 3
 Heated SF: 2711 Unheated SF: 643 Finished Bonus Room? Crawl Space: Slab:

General Contractor Information

H E H Constructors of Fayetteville, LLC 910-486-4864
 Building Contractor's Company Name Telephone
2919 Breezewood Ave, Ste 400 Fay, NC 28303 meaganbradshaw@hhhomes.com
 Address Email Address
74158
 License #

Electrical Contractor Information

Description of Work Jm Pope Electric, LLC Service Size: 200 Amps T-Pole: Yes No
919-776-5144
 Electrical Contractor's Company Name Telephone
409 Chestnut Street Sanford, NC 27330 electricpope@windstream.net.com
 Address Email Address
21324
 License #

Mechanical/HVAC Contractor Information

Description of Work Carolina Comfort Air, Inc 919-934-1000
 Mechanical Contractor's Company Name Telephone
5212 US Hwy 70 Bus Clayton NC 27530 Carolinacomfortair@yahoo.com
 Address Email Address
29077 H-3-1
 License #

Plumbing Contractor Information

Description of Work Vance Johnson Plumbing Co, Inc # Baths: 3
910-424-6712
 Plumbing Contractor's Company Name Telephone
3242 mid Pine Rd. Fay, NC 28306 vjohnson@vjplumbing.com
 Address Email Address
07756 P-1
 License #

Insulation Contractor Information

Tricity Insulation, Inc 418 Person St. Fay, NC 28301 910-486-8855
 Insulation Contractor's Company Name & Address Telephone

*NOTE: General Contractor / owner must fill out and sign the second page of this application.

I hereby certify that I have the authority to make necessary application, that the application is correct and that the construction will conform to the regulations in the Building, Electrical, Plumbing and Mechanical codes, and the Harnett County Zoning Ordinance. I state the information on the above contractors is correct as known to me and that **by signing below I have obtained all subcontractors permission to obtain these permits** and if **any** changes occur including listed contractors, site plan, number of bedrooms, building and trade plans, Environmental Health permit changes or proposed use changes, I certify it is my responsibility to notify the Harnett County Central Permitting Department of any and all changes.

EXPIRED PERMIT FEES - 6 Months to 2 years permit re-issue fee is \$150.00. After 2 years re-issue fee is as per current fee schedule.

Seanna Han
Signature of Owner/Contractor/Officer(s) of Corporation

1/24/16
Date

Affidavit for Worker's Compensation N.C.G.S. 87-14

The undersigned applicant being the:

General Contractor Owner Officer/Agent of the Contractor or Owner

Do hereby confirm under penalties of perjury that the person(s), firm(s) or corporation(s) performing the work set forth in the permit:

Has three (3) or more employees and has obtained workers' compensation insurance to cover them.

Has one (1) or more subcontractors(s) and has obtained workers' compensation insurance to cover them.

Has one (1) or more subcontractors(s) who has their own policy of workers' compensation insurance covering themselves.

Has no more than two (2) employees and no subcontractors.

While working on the project for which this permit is sought it is understood that the Central Permitting Department issuing the permit may require certificates of coverage of worker's compensation insurance prior to issuance of the permit and at any time during the permitted work from any person, firm or corporation carrying out the work.

Company or Name: H E H Constructors, of Fayetteville, LLC

Sign w/Title: Seanna Han / permitting coordinate Date: 1/24/16

DO NOT REMOVE!

Details: Appointment of Lien Agent

Entry #: 390467

Filed on: 12/08/2015

Initially filed by: meaganbradshaw

Designated Lien Agent

First American Title Insurance Company
Online: www.liensnc.com
Address: 19 W. Hargett St., Suite 507 / Raleigh, NC 27601
Phone: 888-690-7384
Fax: 913-489-5231
Email: support@liensnc.com

Project Property

OKM092 Lot 92 Oakmont
191 COUNTRYSIDE DRIVE
Lillington, NC 27546
Harnett County

Property Type

1-2 Family Dwelling

Date of First Furnishing

09/18/2015

Owner Information

H&H Constructors, Inc.
2919 Breezewood Avenue Ste.400
Fayetteville, NC 28303
United States
Email: leannahair@hhhomes.com
Phone: 910-486-4864

Print & Post



Contractors:
Please post this notice on the Job Site.

Suppliers and Subcontractors:
Scan this image with your smart phone to view this filing. You can then file a Notice to Lien Agent for this project.

View Comments (0)

Technical Support Hotline: (888) 690-7384