

COMMENTS: _____

<u>LANDSCAPE POSITIONS</u>	<u>GROUP</u>	<u>TEXTURES</u>	<u>.1955 LTAR</u>	<u>CONSISTENCE MOIST</u>	<u>WET</u>
R-RIDGE	I	S-SAND	1.2 - 0.8	VFR-VERY FRIABLE	NS-NON-STICKY
S-SHOULDER SLOPE		LS-LOAMY SAND			
L-LINEAR SLOPE	II	SL-SANDY LOAM	0.8 - 0.6	FR-FRIABLE	SS-SLIGHTLY STICKY
FS-FOOT SLOPE		L-LOAM			
N-NOSE SLOPE					
H-HEAD SLOPE	III	SI-SILT	0.6 - 0.3	FI-FIRM	VS-VERY STICKY
CC-CONCLAVE SLOPE		SIL-SILT LOAM			
CV-CONVEX SLOPE		CL-CLAY LOAM			
T-TERRACE		SCL-SANDY CLAY LOAM			
FP-FLOOD PLAN					
	IV	SIC-SILTY CLAY	0.4 - 0.1	EFI-EXTREMELY FIRM	NP-NON-PLASTIC
		C-CLAY			SP-SLIGHTLY STICKY
		SC-SANDY CLAY			P-PLASTIC
					VP-VERY PLASTIC


STRUCTURE

- SG-SINGLE GRAIN
- M-MASSIVE
- CR-CRUMB
- GR-GRANULAR
- SBK-SUBANGULAR BLOCKY
- ABK-ANGULAR BLOCKY
- PL-PLATY
- PR-PRISMATIC

MINERALOGY

- SLIGHTLY EXPANSIVE
- EXPANSIVE


Show profile locations and other site features (dimensions, references or benchmark, and North)

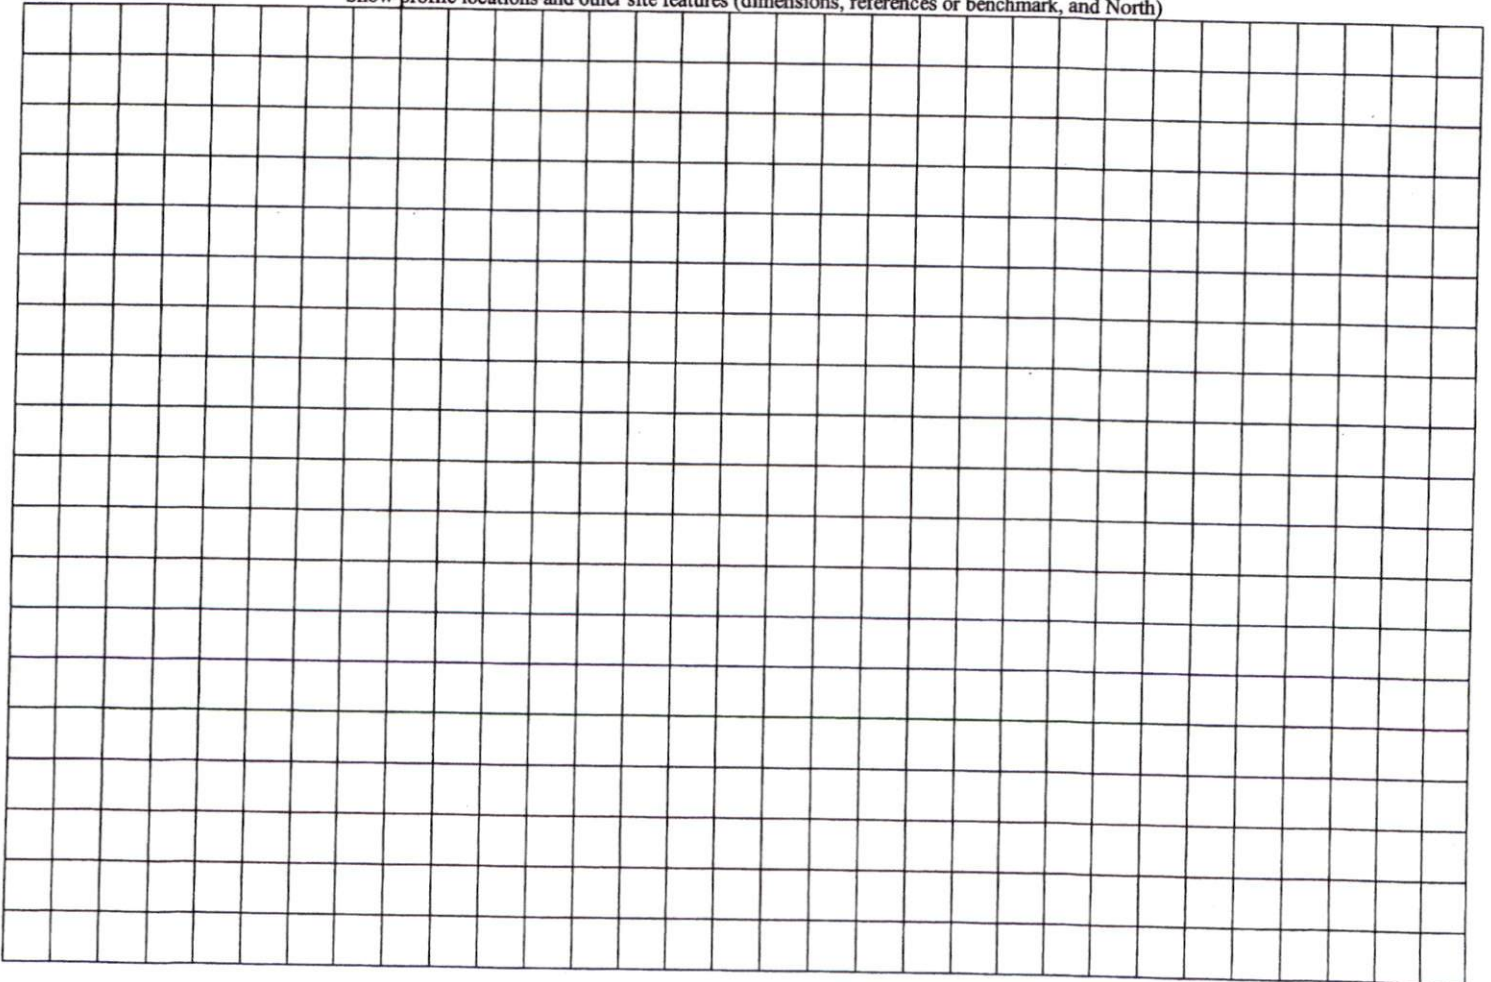

MAP NO. 2001-912

"COTTLE LAKE DR." 50' R/W

"GILLIS CT." 50' R/W

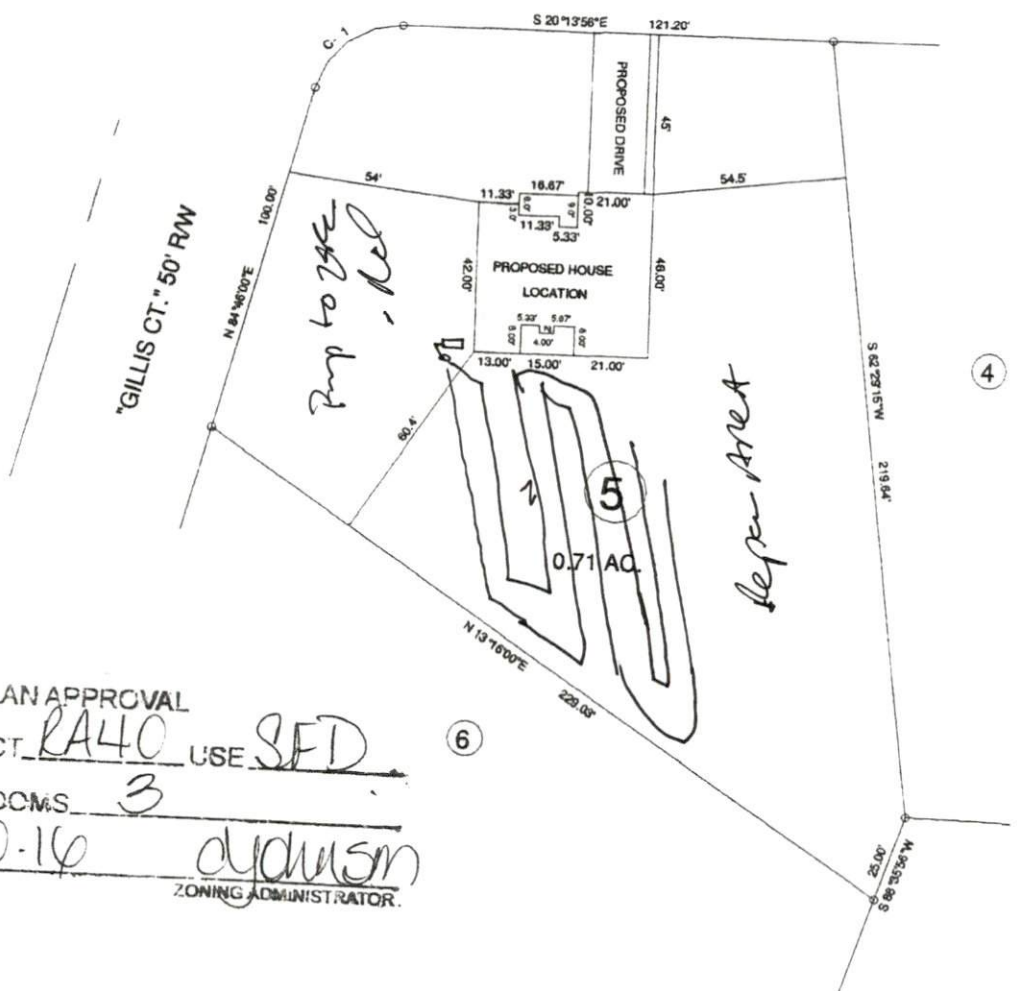

MAP REFERENCE, MAP NO. 2001-912

CURVE	RADIUS	LENGTH	CHORD	CH. BEARING
C-1	25.00'	32.72'	30.44'	S 57°44'27"E

SITE PLAN APPROVAL
 DISTRICT RA40 USE SFD
 #BEDROOMS 3
3.10.14
 ZONING ADMINISTRATOR.

MINIMUM BUILDING SET BACKS
 FRONT YARD — 35'
 REAR YARD — 25'
 SIDE YARD — 10'
 CORNER LOT SIDE YARD — 20'
 MAXIMUM HEIGHT — 35'



TOWNSHIP		COUNTY		SCALE		SURVEYED BY:		FIELD BOOK
GROVE		HARNETT		25' 0 50'				
STATE: NORTH CAROLINA		DATE: MARCH 03, 2016		SCALE: 1" = 50'		DRAWN BY: RVB		DRAWING NO.
ZONE RA-30		WATERSHED DISTRICT		TAX PARCEL ID: PH#		CHECKED & CLOSURE BY:		16089

BENNETT SURVEYS F-1304
 1682 CLARK RD., LILLINGTON, N.C. 27546
 (910) 893-5252