

HTE# 16-5-385132

Harnett County Department of Public Health

24239

PERMIT # 28884

Operation Permit

New Installation Septic Tank Nitrification Line Repair Expansion

PROPERTY LOCATION SLIBOZ LANE RD


Name: (owner) Milton Enterprises SUBDIVISION WATKINS POINT LOT # 12

System Installer: CARDEN'S CONSTRUCTION Registration # _____

Basement with plumbing: Garage Number of Bedrooms _____
Type of Water Supply: Community Public Well Distance from well 10' ± feet

System Type: 2 1/2" Red Septic Tank G-Box Types V and VI Systems expire in 5 years.
(In accordance with Table V a) Owner must contact Health Department 6 months prior to expiration for permit renewal.

This system has been installed in compliance with applicable North Carolina General Statutes, Rules for Sewage Treatment and Disposal, and all conditions of the Improvement Permit and Construction Authorization.

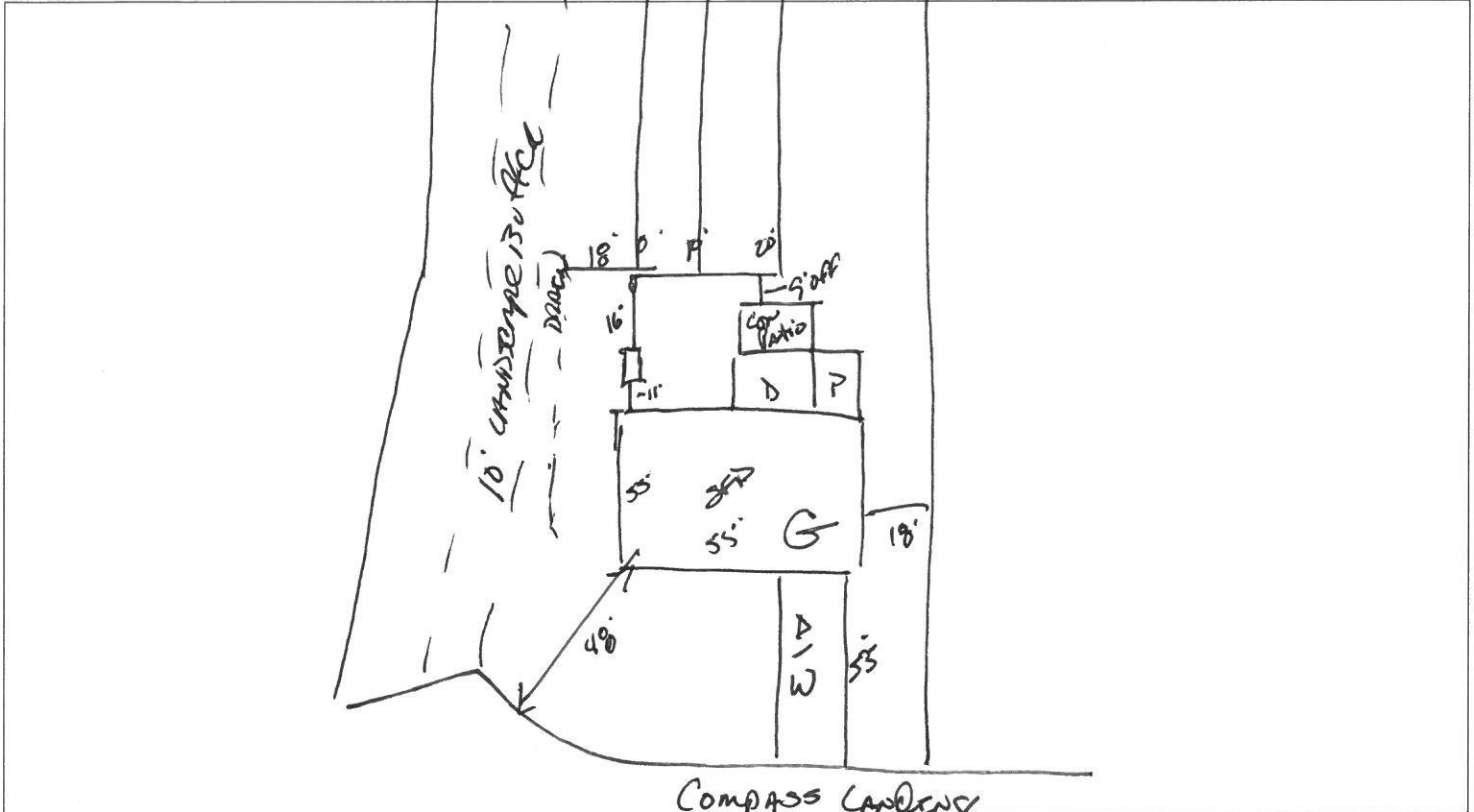

PERMIT CONDITIONS:

- I. Performance: System shall perform in accordance with Rule .1961.
- II. Monitoring: As required by Rule .1961.
- III. Maintenance: As required by Rule .1961. Other: _____
Subsurface system operator required? Yes No
If yes, see attached sheet for additional operation conditions, maintenance and reporting.
- IV. Operation: _____
- V. Other: _____

D-Box Pump Alarm H2O Line PWR Line

Following are the specifications for the sewage disposal system on the above captioned property.

Type of system: Conventional Other 2 1/2" RED SEPTIC TANK Septic Tank: 1000 gallons Pump Tank: _____ gallons
 Subsurface Drainage Field No. of ditches 3 exact length of each ditch 100 feet width of ditches 3 feet depth of ditches 24 inches
 French Drain Required: _____ Linear feet

Authorized State Agent Jane E. Marden Date 10-14-16