

HTE# 16-5-38507

Harnett County Department of Public Health

24217

PERMIT # 28864

Operation Permit

New Installation Septic Tank Nitrification Line Repair Expansion

PROPERTY LOCATION: 22148 ATKINS RD

Name: (owner) Royal Oak Building Group SUBDIVISION ATKINS VILLAGE LOT # 1

System Installer: DENNIS MEDINA Registration # _____

Basement with plumbing: Garage Number of Bedrooms 4


Type of Water Supply: Community Public Well Distance from well _____ feet

System Type: 2500 GPD SYSTEM TYPE 15-6-0044 Types V and VI Systems expire in 5 years.

(In accordance with Table V a)

Owner must contact Health Department 6 months prior to expiration for permit renewal.

This system has been installed in compliance with applicable North Carolina General Statutes, Rules for Sewage Treatment and Disposal, and all conditions of the Improvement Permit and Construction Authorization.

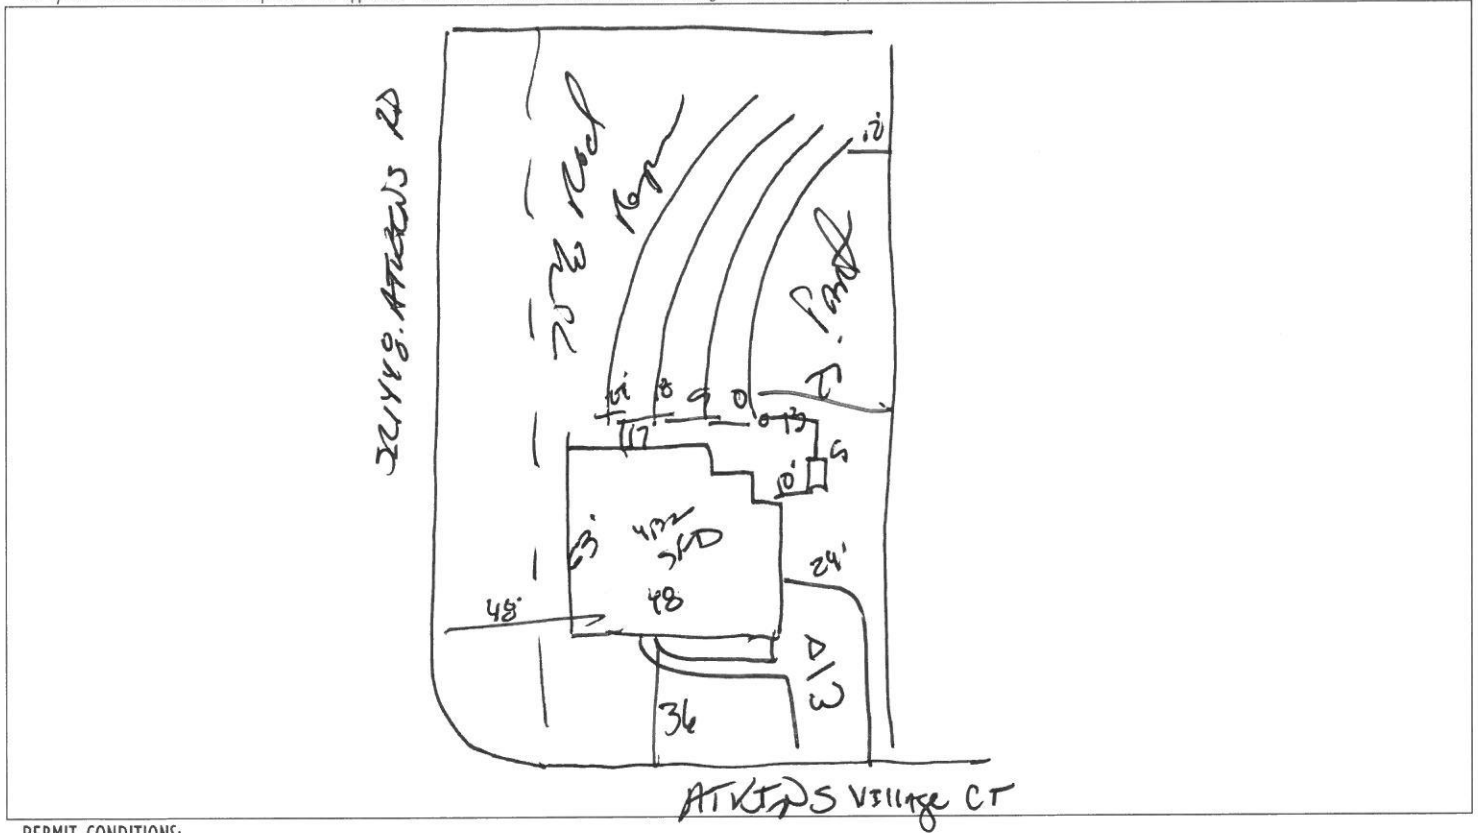

PERMIT CONDITIONS:

- I. Performance: System shall perform in accordance with Rule .1961.
- II. Monitoring: As required by Rule .1961.
- III. Maintenance: As required by Rule .1961. Other: _____
Subsurface system operator required? Yes No
If yes, see attached sheet for additional operation conditions, maintenance and reporting.
- IV. Operation: _____
- V. Other: _____

D-Box Pump Alarm H2O Line PWR Line


Following are the specifications for the sewage disposal system on the above captioned property.

Type of system: Conventional Other 2500 GPD SYSTEM Septic Tank: 1200 gallons Pump Tank: _____ gallons
 Subsurface Drainage Field No. of ditches 4 exact length of each ditch 80 feet width of ditches 3 feet depth of ditches 24 inches
 French Drain Required: _____ Linear feet

Authorized State Agent James J. Martin Date 9-12-16



16-5-38587 (1)

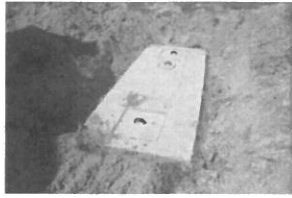

16-5-38587 (2)



16-5-38587 (3)



16-5-38587 (4)



16-5-38587 (5)



16-5-38587 (6)




16-5-38587 (7)



16-5-38587 (8)



16-5-38587 (9)

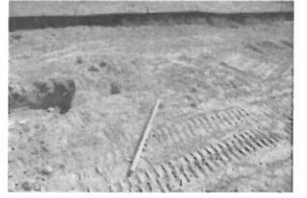

16-5-38587 (10)



16-5-38587 (11)



16-5-38587 (12)



16-5-38587 (13)