

HTE# 16-5-38972

# Harnett County Department of Public Health

24236

PERMIT # 28892

## Operation Permit

New Installation  Septic Tank  Nitrification Line  Repair  Expansion

PROPERTY LOCATION: 51429 Chalybeate RD

Name: (owner) Wynn Construction SUBDIVISION Avery Pond LOT # 4

System Installer: THORNTON'S Plumbing Registration # \_\_\_\_\_


Basement with plumbing:  Garage  Number of Bedrooms 48

Type of Water Supply:  Community  Public  Well Distance from well \_\_\_\_\_ feet

System Type: Pip to 25% Red System Type II B Types V and VI Systems expire in 5 years.

(In accordance with Table V a) Owner must contact Health Department 6 months prior to expiration for permit renewal.

This system has been installed in compliance with applicable North Carolina General Statutes, Rules for Sewage Treatment and Disposal, and all conditions of the Improvement Permit and Construction Authorization.

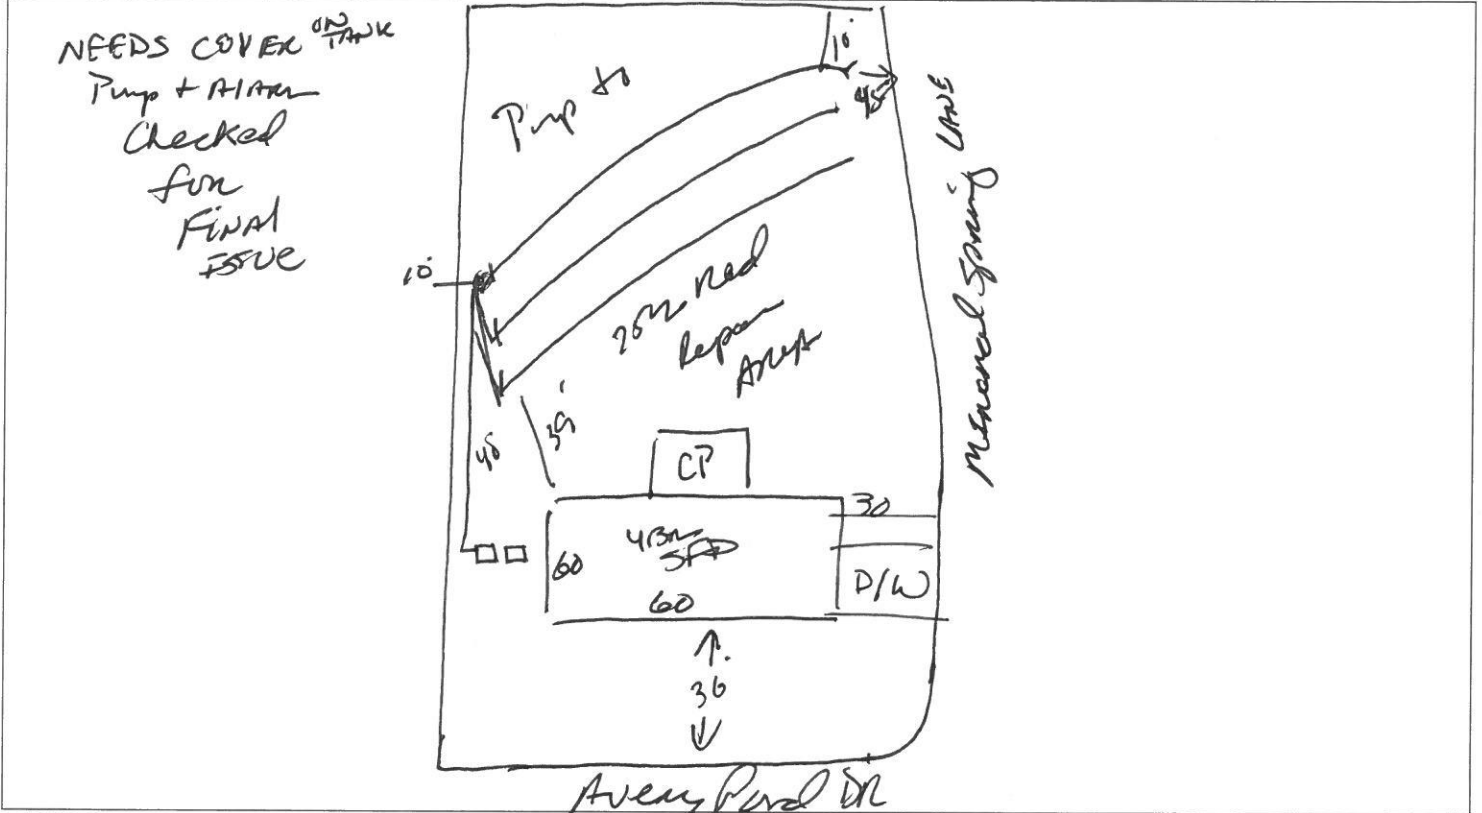

### PERMIT CONDITIONS:

- I. Performance: System shall perform in accordance with Rule .1961.
- II. Monitoring: As required by Rule .1961.
- III. Maintenance: As required by Rule .1961. Other: \_\_\_\_\_  
Subsurface system operator required? Yes  No   
If yes, see attached sheet for additional operation conditions, maintenance and reporting.
- IV. Operation: \_\_\_\_\_
- V. Other: \_\_\_\_\_

D-Box  Pump  Alarm  H2O Line  PWR Line

Following are the specifications for the sewage disposal system on the above captioned property.

Type of system:  Conventional  Other 25% RED V COW Septic Tank: 1200 gallons Pump Tank: 1200 gallons

Subsurface No. of exact length width of depth of  
Drainage Field ditches 3 of each ditch 120 feet ditches 3 feet ditches 20 inches

French Drain Required: \_\_\_\_\_ Linear feet

Authorized State Agent \_\_\_\_\_

REHS

Date 11/10/16